


10 Silverstream
HHH Project





Garth Hamilton SACAP REGISTRATION NUMBER 6294
HHH Architectys (PTY) Ltd

HHH
HOUSE KITE
Drawing Number 000

Scale:
Sheet Issue Date: 11/20/25
Architect
2026/01/16 13:22:01

 


Store/Cellar 41.36 m²
Demolish

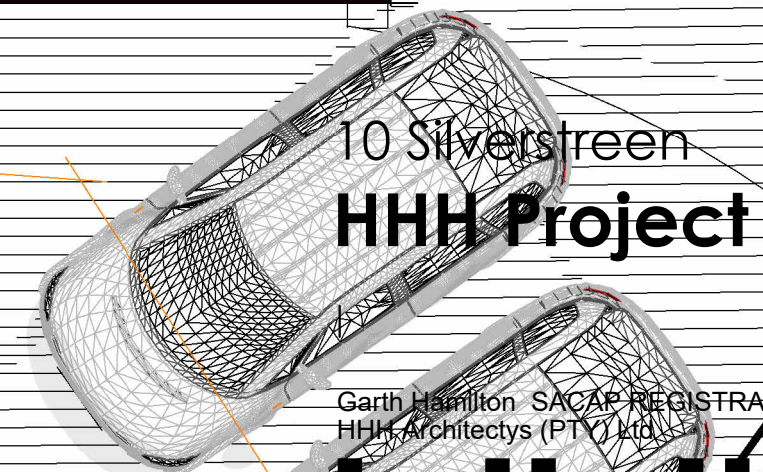 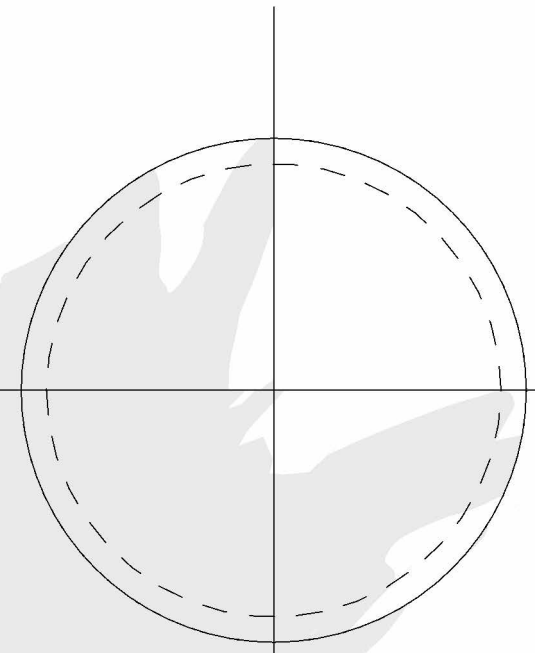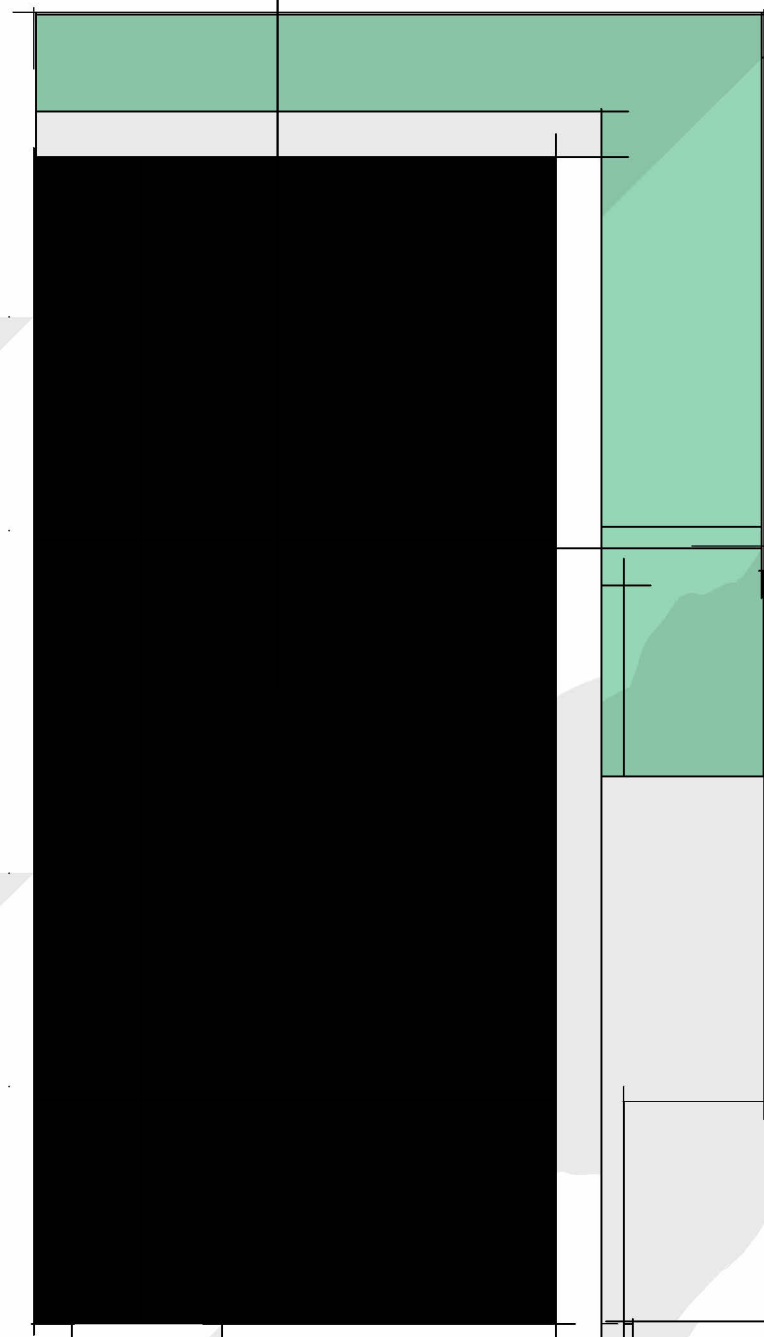


10 Silverstreet
HHH Project

Garth Hamilton SACAP REGISTRATION NUMBER 6204
HHH Architects (PTY) Ltd.

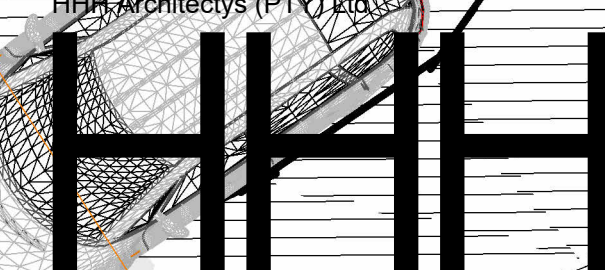

Lower Level
Drawing Number A100

Scale: 1 : 50
Sheet Issue Date: 11/20/25
Architect
2026/01/16 13:22:07

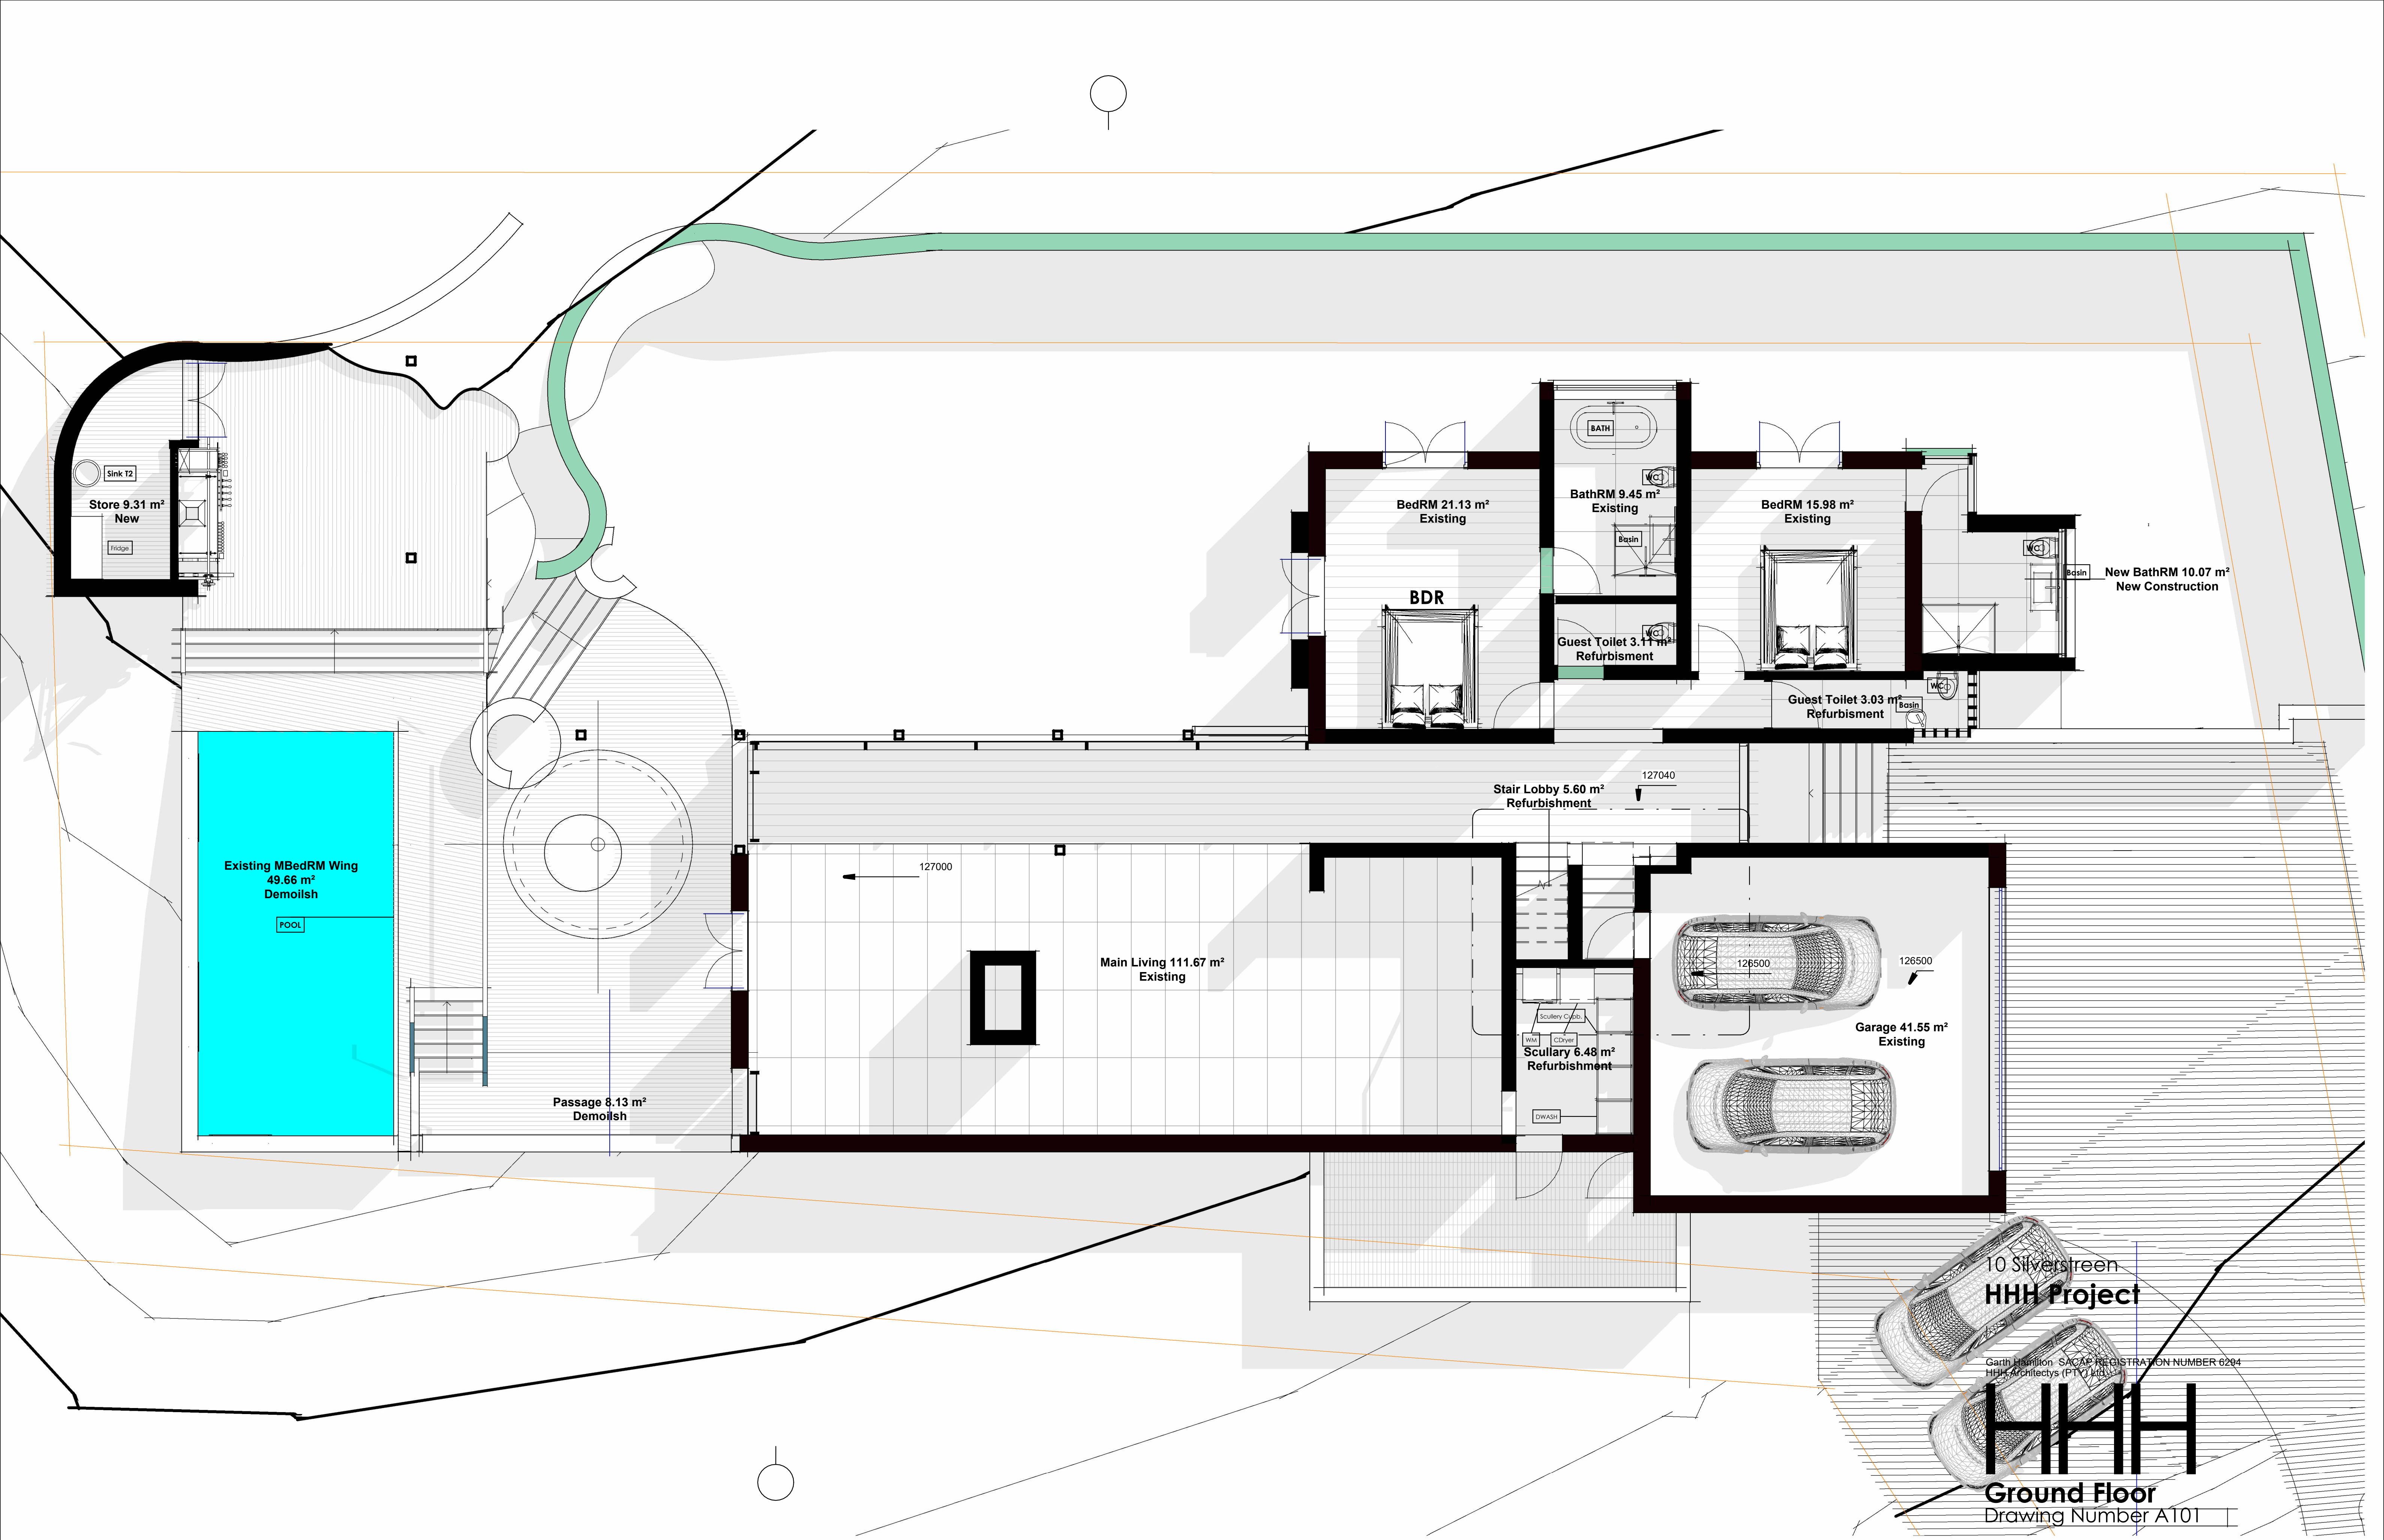


10 Silverstream
HHH Project

Garth Hamilton SACAP REGISTRATION NUMBER 6204
 HHH Architects (PTY) LTD

HHH

Ground Floor
 Drawing Number A101

Scale: 1 : 50
 Sheet Issue Date: 11/20/25
 Architect
 2026/01/16 13:22:15

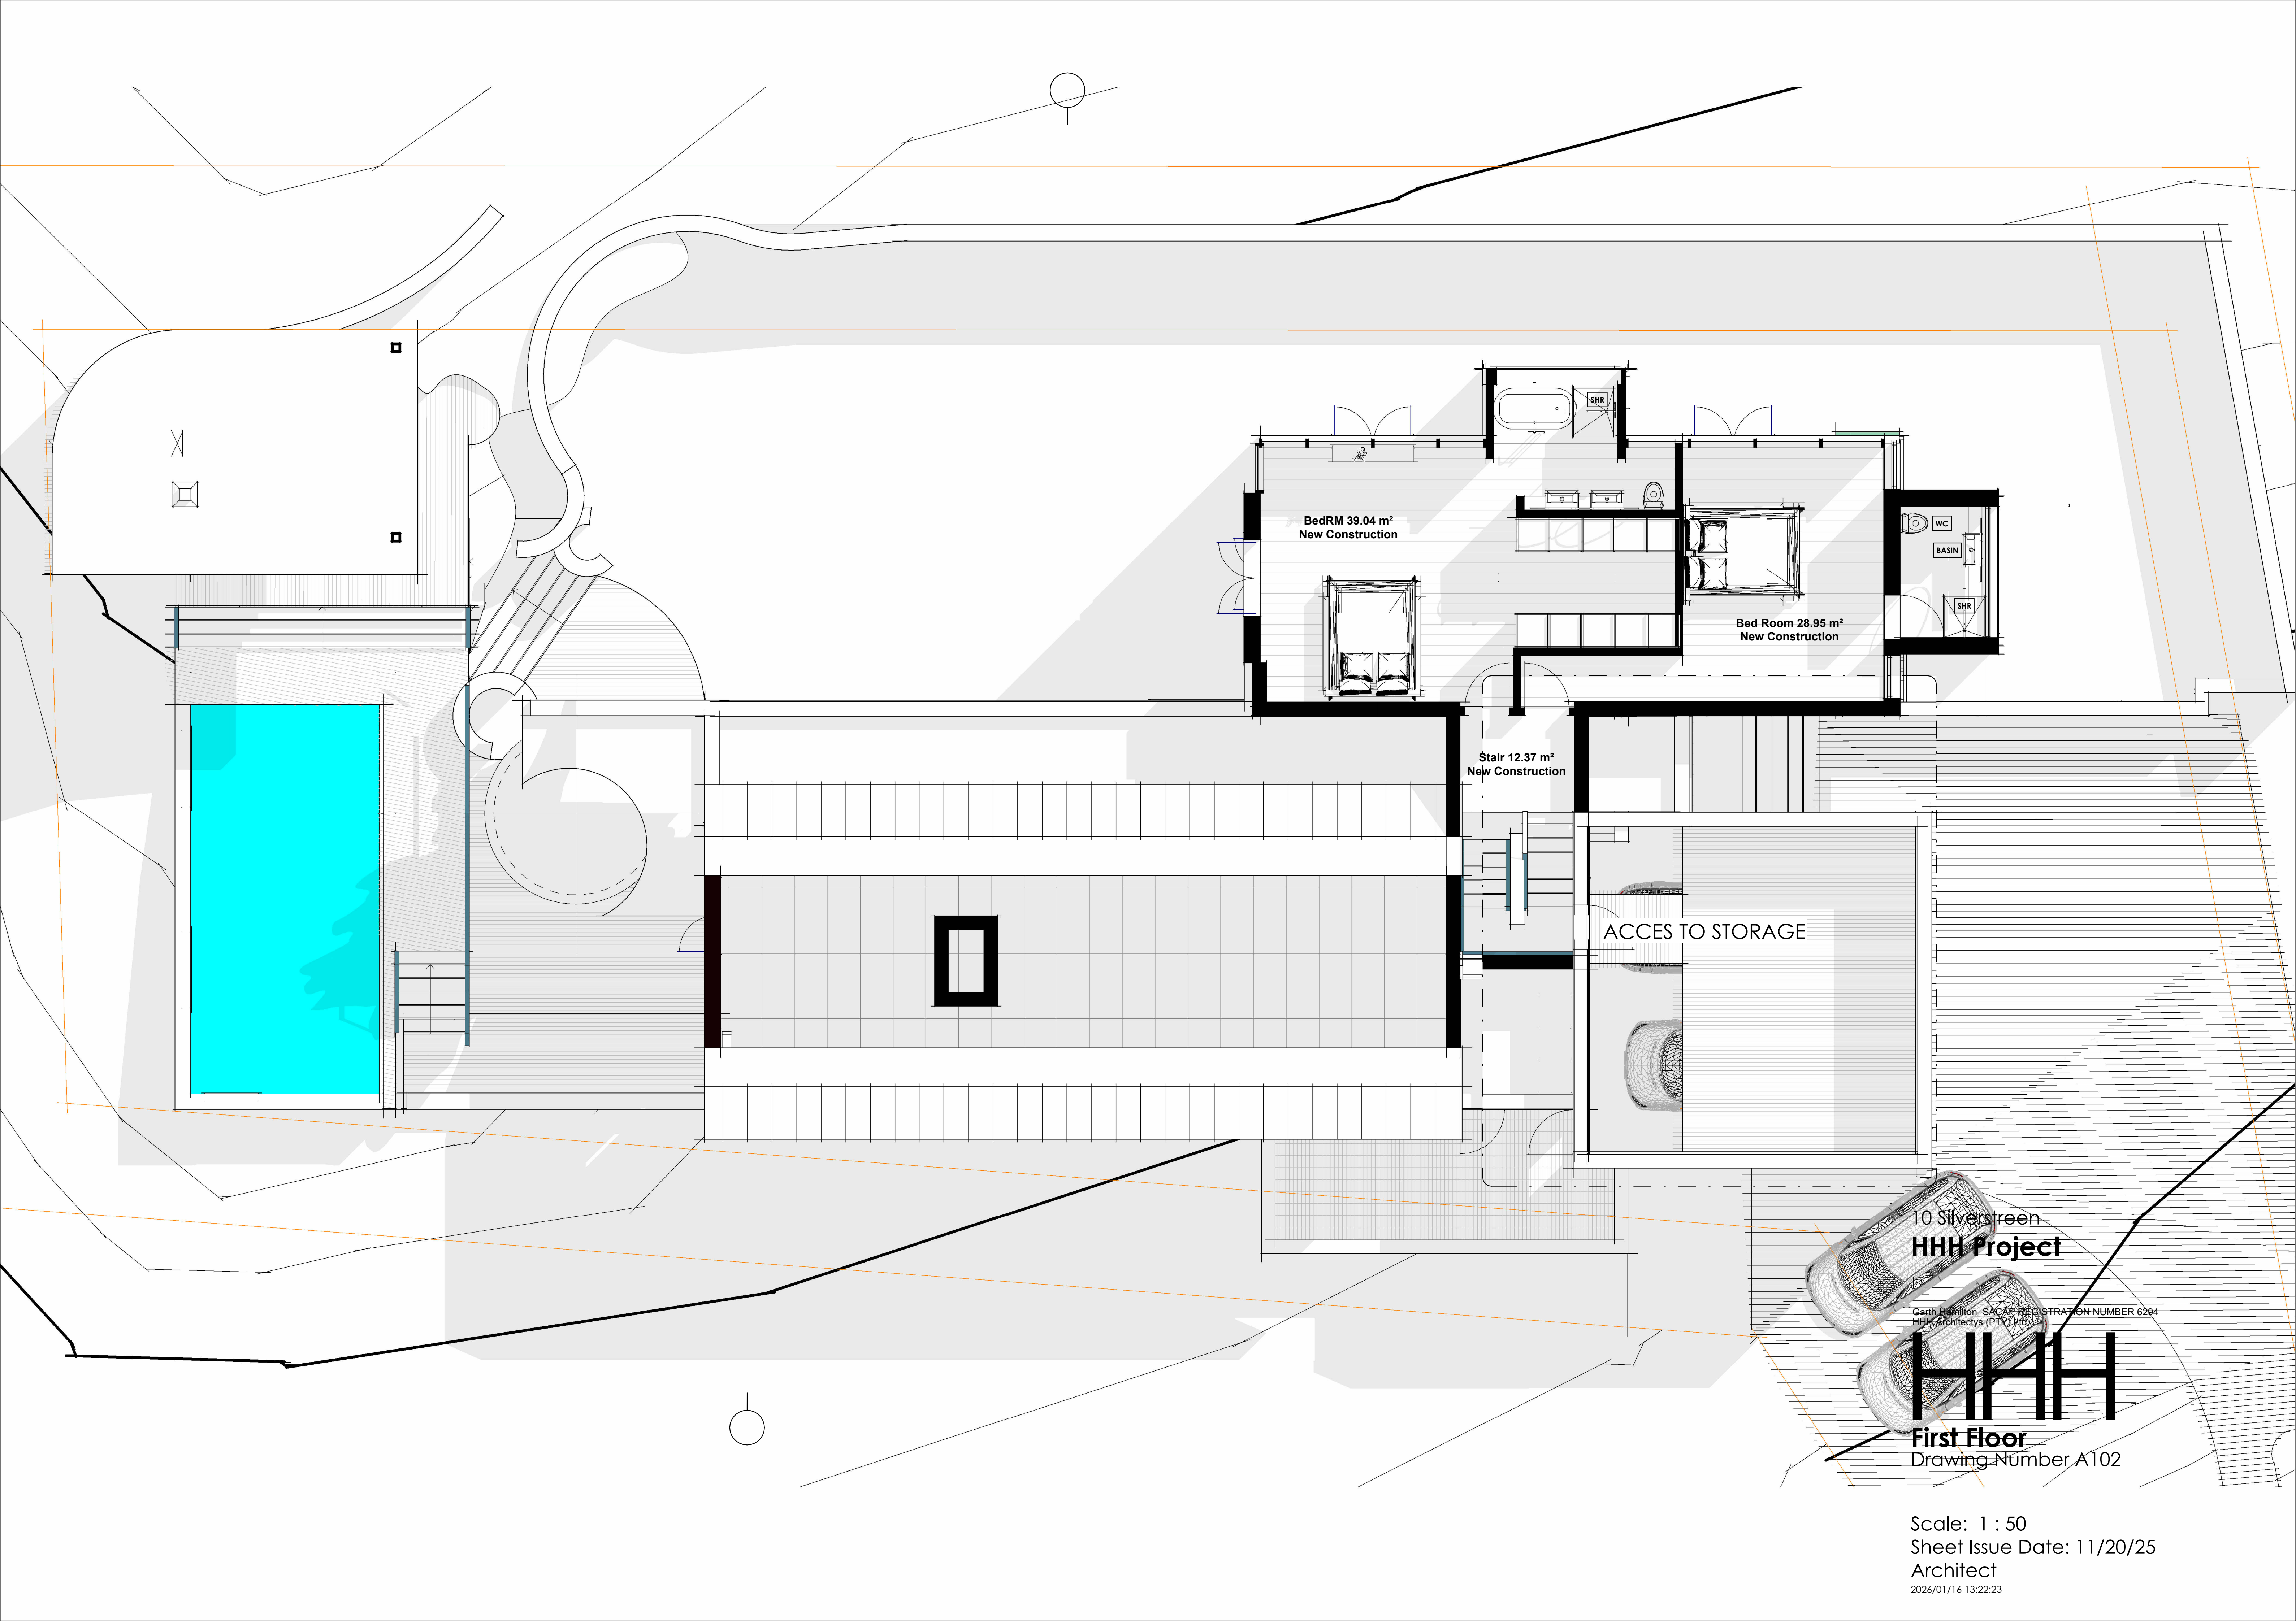

BedRM 39.04 m²
New Construction

Bed Room 28.95 m²
New Construction

Stair 12.37 m²
New Construction

ACCES TO STORAGE


10 Silverstream
HHH Project

Garth Hamilton SACAP REGISTRATION NUMBER 6204
HHH Architects (PTY) Ltd.

HHH


First Floor
Drawing Number A102

Scale: 1 : 50
Sheet Issue Date: 11/20/25
Architect
2026/01/16 13:22:23

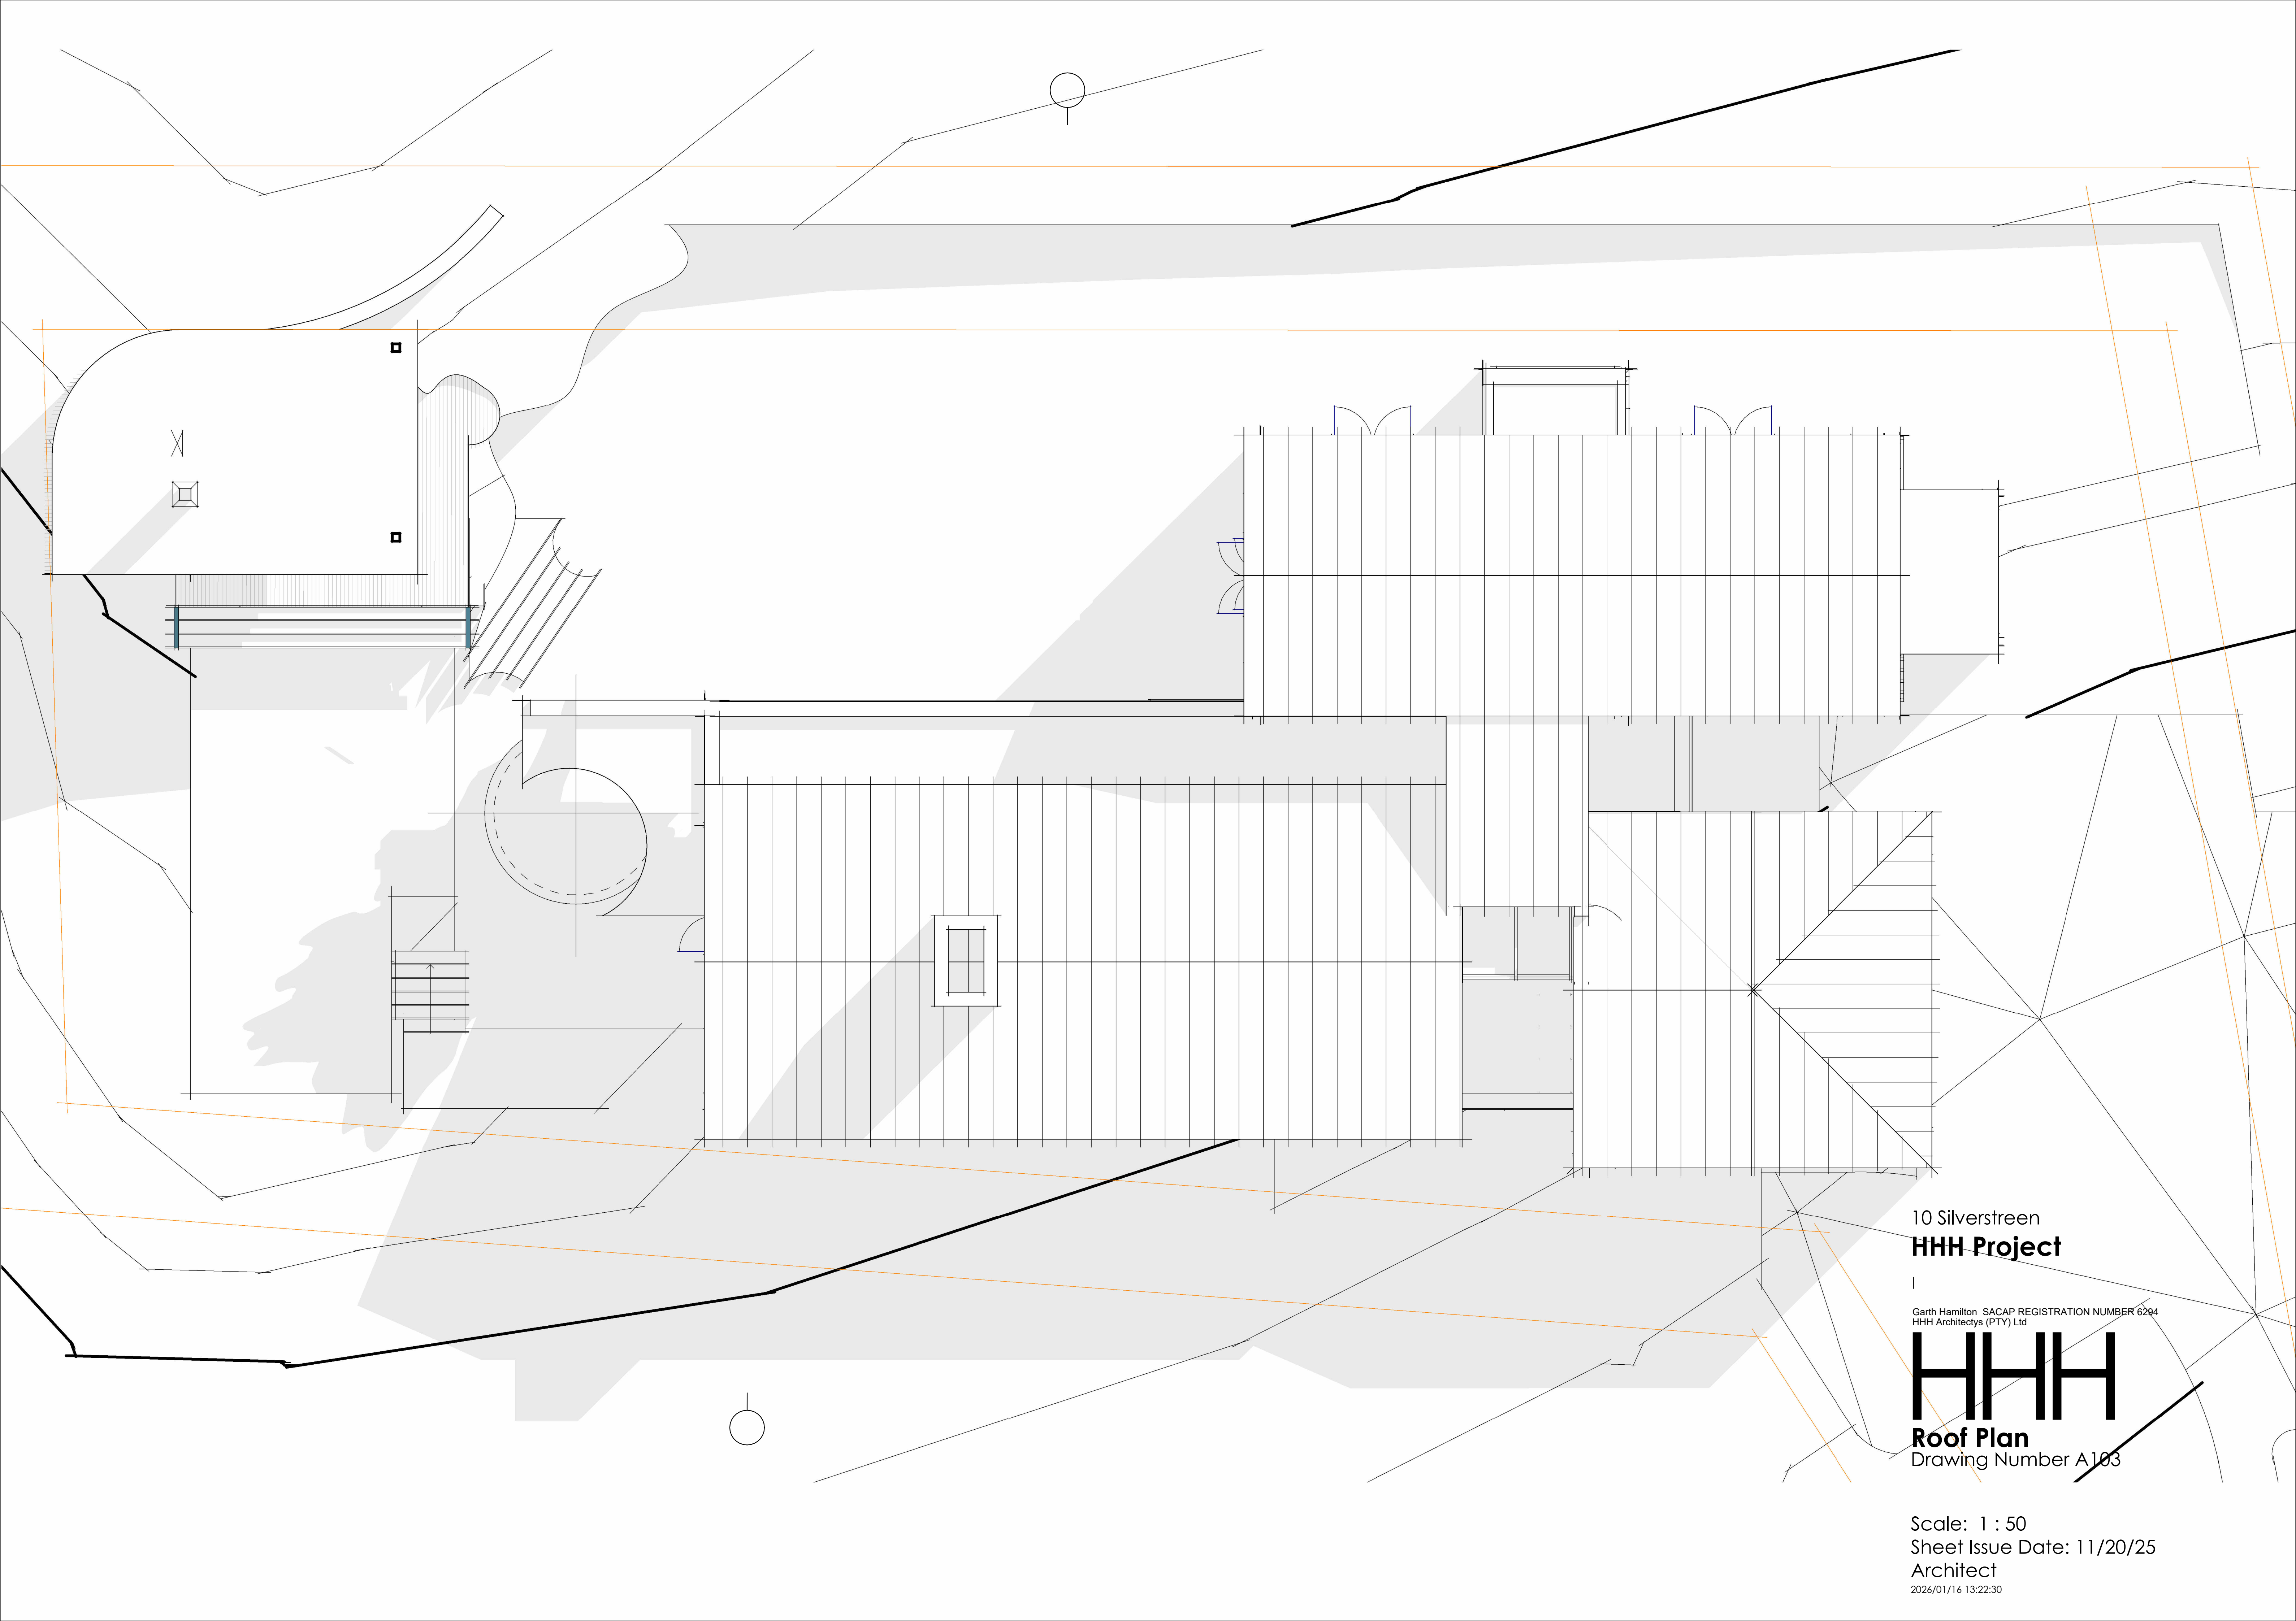

10 Silverstreen
HHH Project

Garth Hamilton SACAP REGISTRATION NUMBER 6294
HHH Architectys (PTY) Ltd

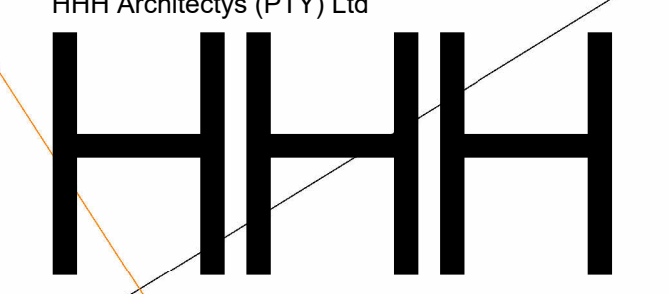

Roof Plan
Drawing Number A103

Scale: 1 : 50
Sheet Issue Date: 11/20/25
Architect
2026/01/16 13:22:30