


4 Kite Kenrock  
**HHH Project**


|  
Garth Hamilton SACAP REGISTRATION NUMBER 6294  
HHH Architectys (PTY) Ltd

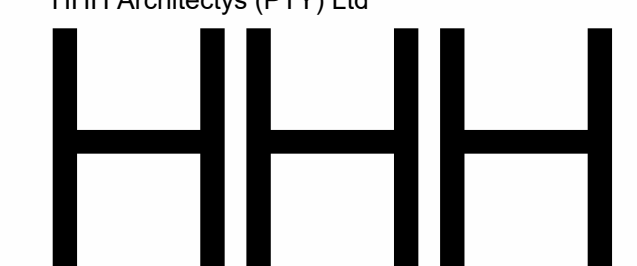

**HOUSE KITE**  
Drawing Number 000


Scale:  
Sheet Issue Date: 11/20/25  
Architect  
2026/05/22 07:20:03

AA<sup>A205</sup>

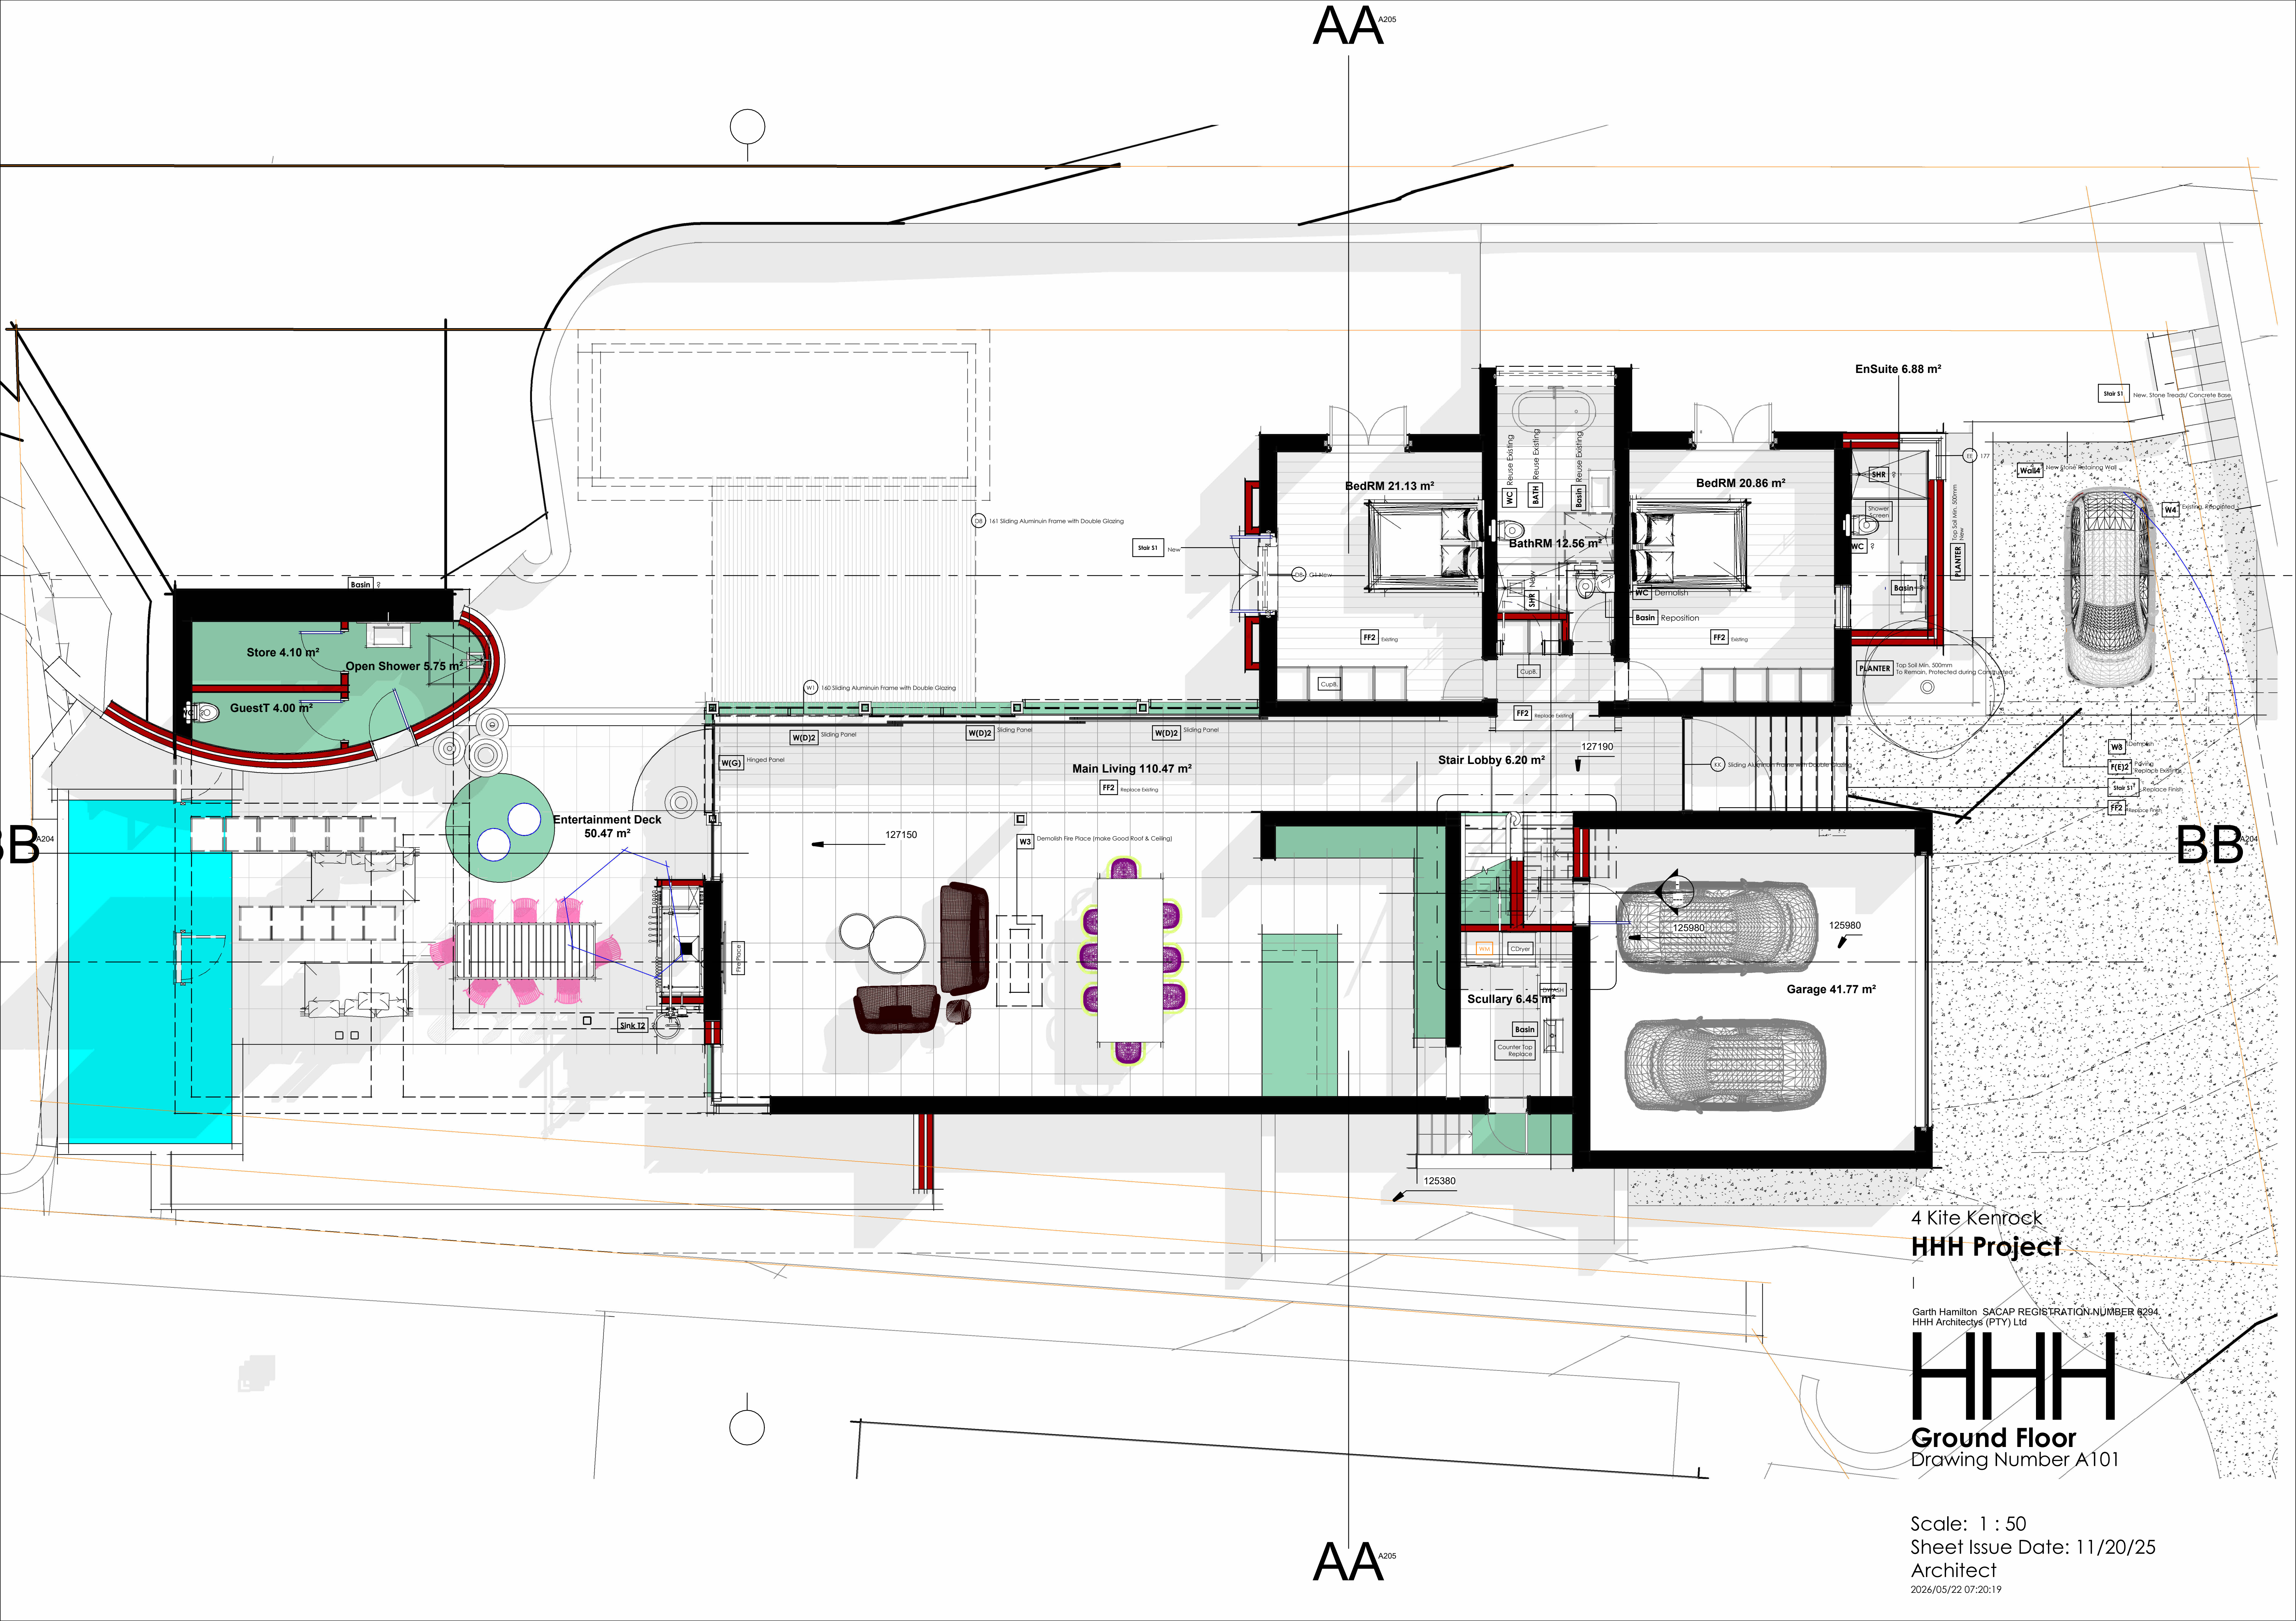

4 Kite Kenrock  
**HHH Project**


Garth Hamilton SACAP REGISTRATION NUMBER 6294  
 HHH Architects (PTY) Ltd

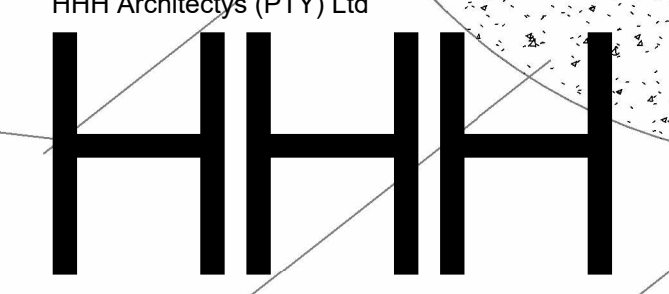

**Ground Floor**  
 Drawing Number A101

Scale: 1 : 50  
 Sheet Issue Date: 11/20/25  
 Architect  
 2026/05/22 07:20:19

AA<sup>A205</sup>

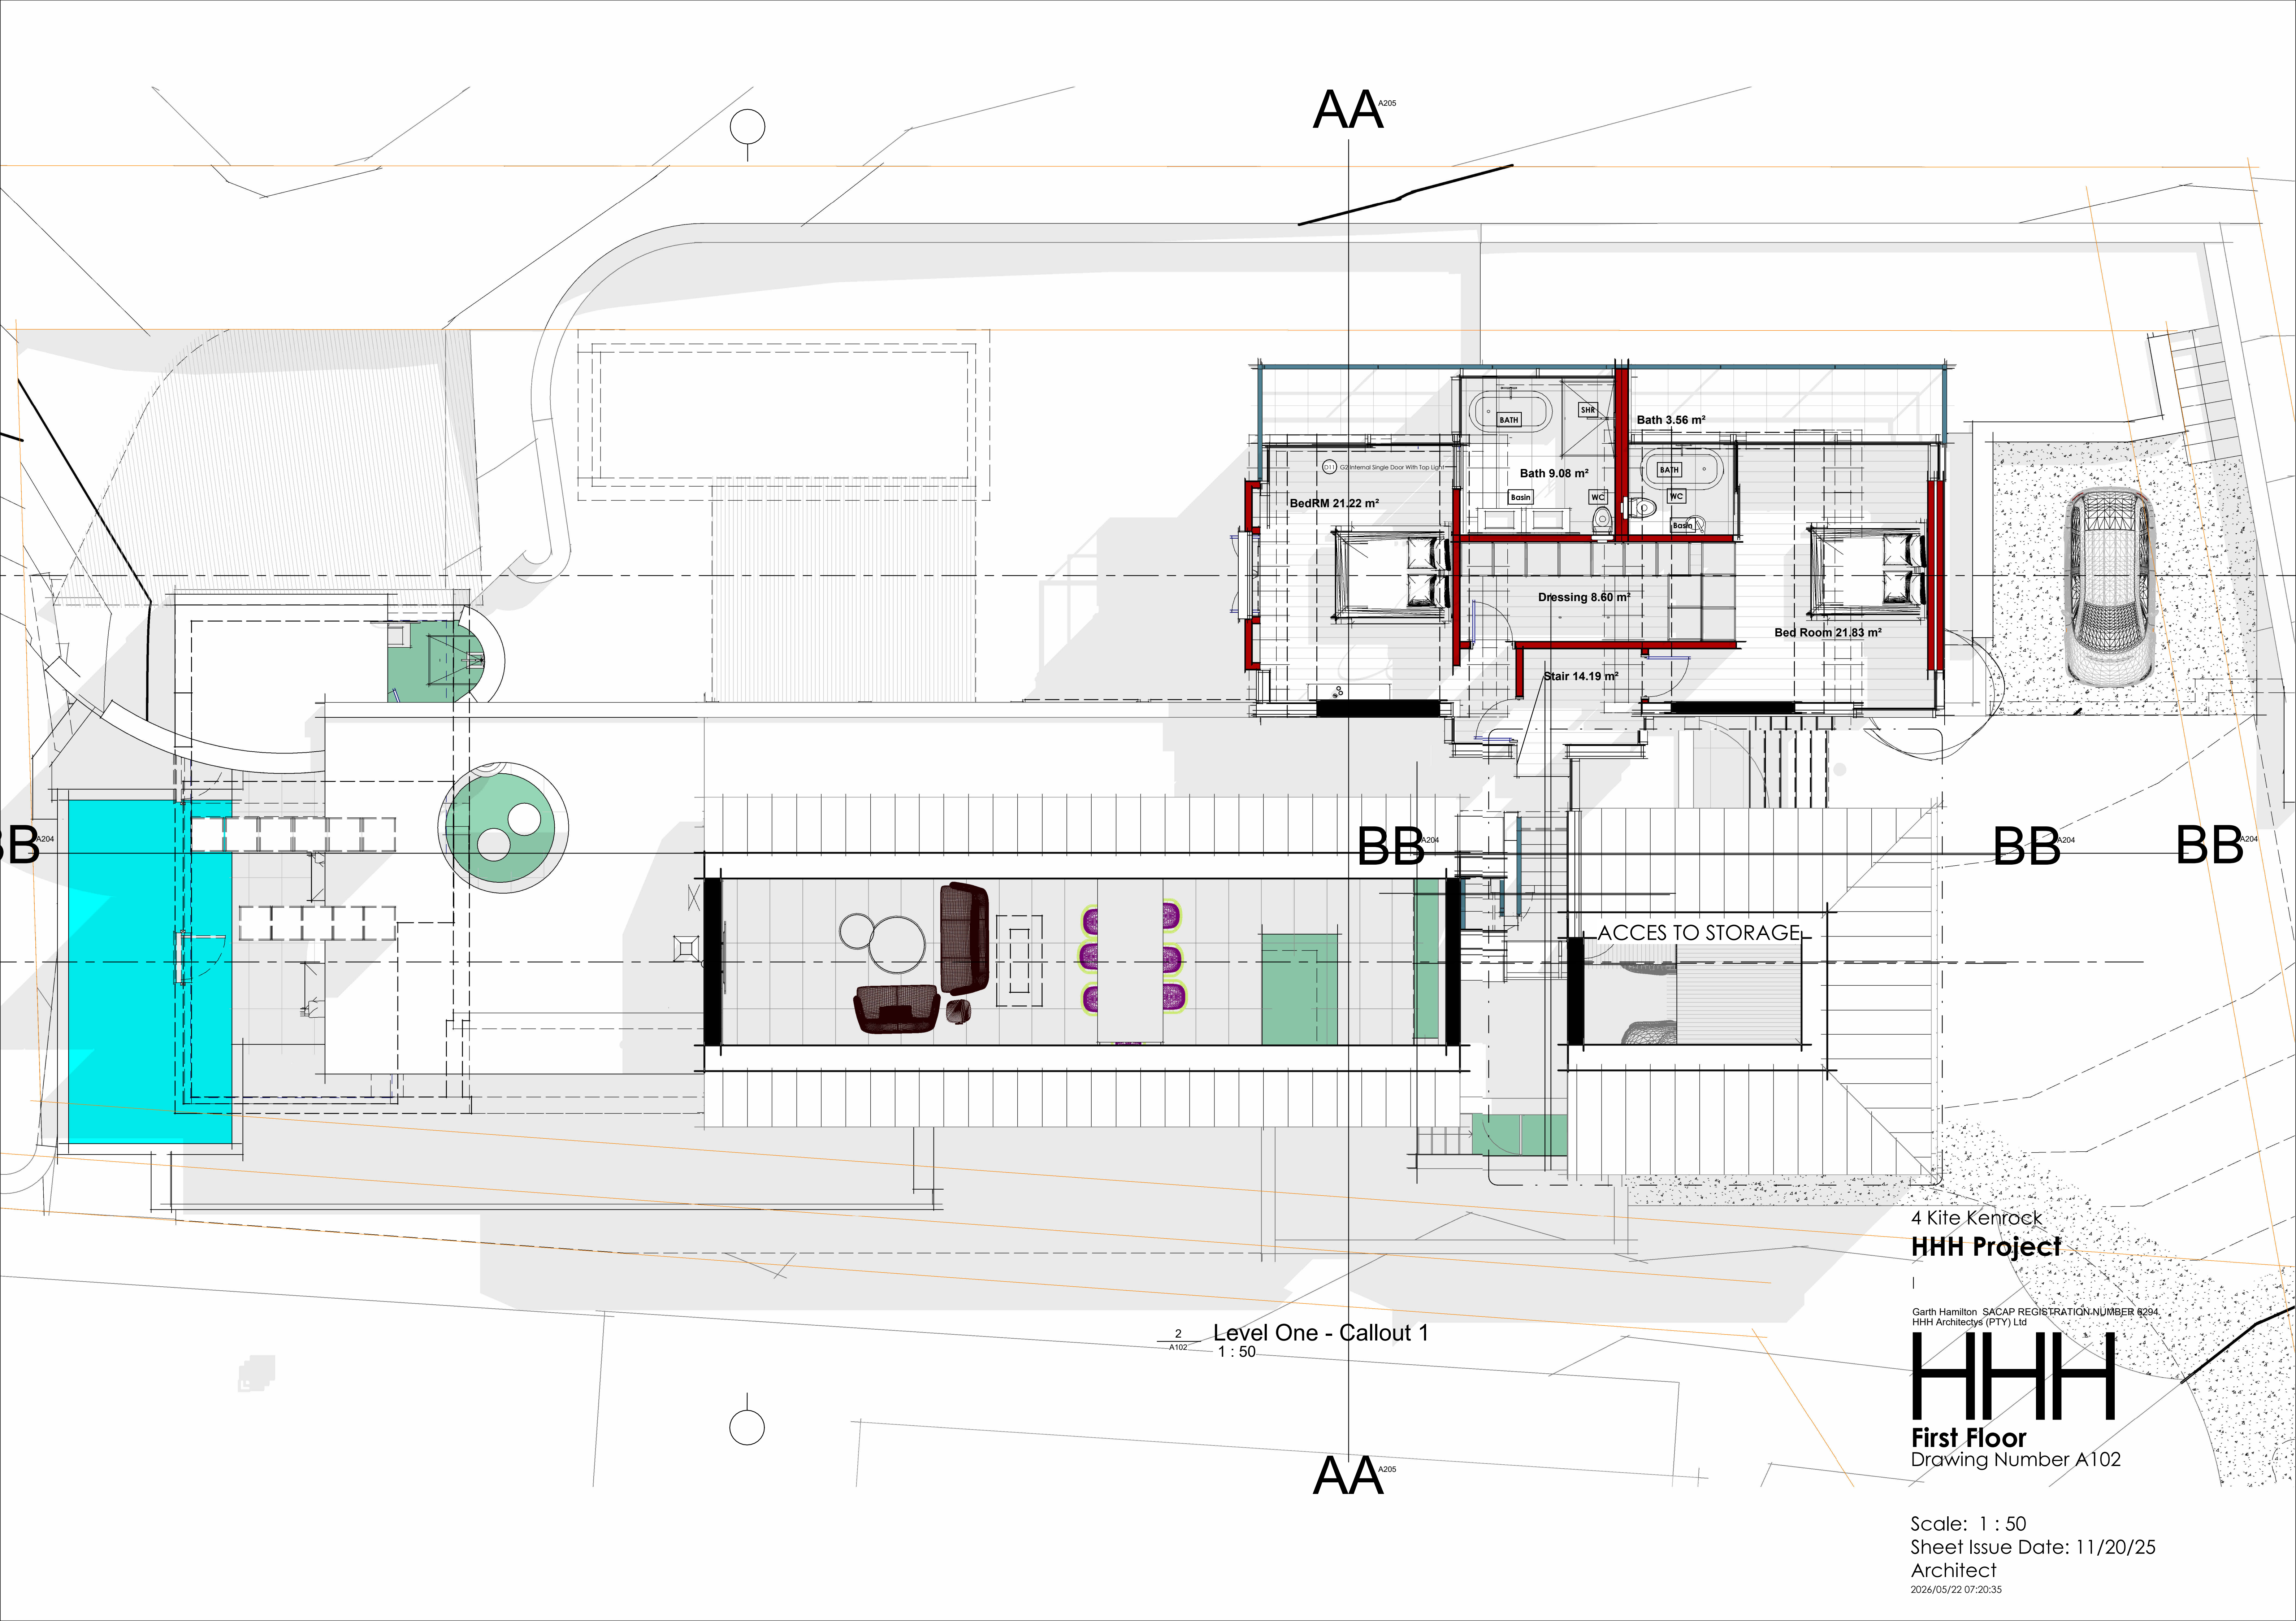

AA<sup>A205</sup>

B<sup>A204</sup>

BB<sup>A204</sup>

BB<sup>A204</sup>

BB<sup>A204</sup>

2  
A102  
Level One - Callout 1  
1 : 50

AA<sup>A205</sup>


4 Kite Kenrock  
HHH Project

Garth Hamilton SACAP REGISTRATION NUMBER 6294  
HHH Architectys (PTY) Ltd

**HHH**

**First Floor**  
Drawing Number A102

Scale: 1 : 50  
Sheet Issue Date: 11/20/25  
Architect  
2026/05/22 07:20:35

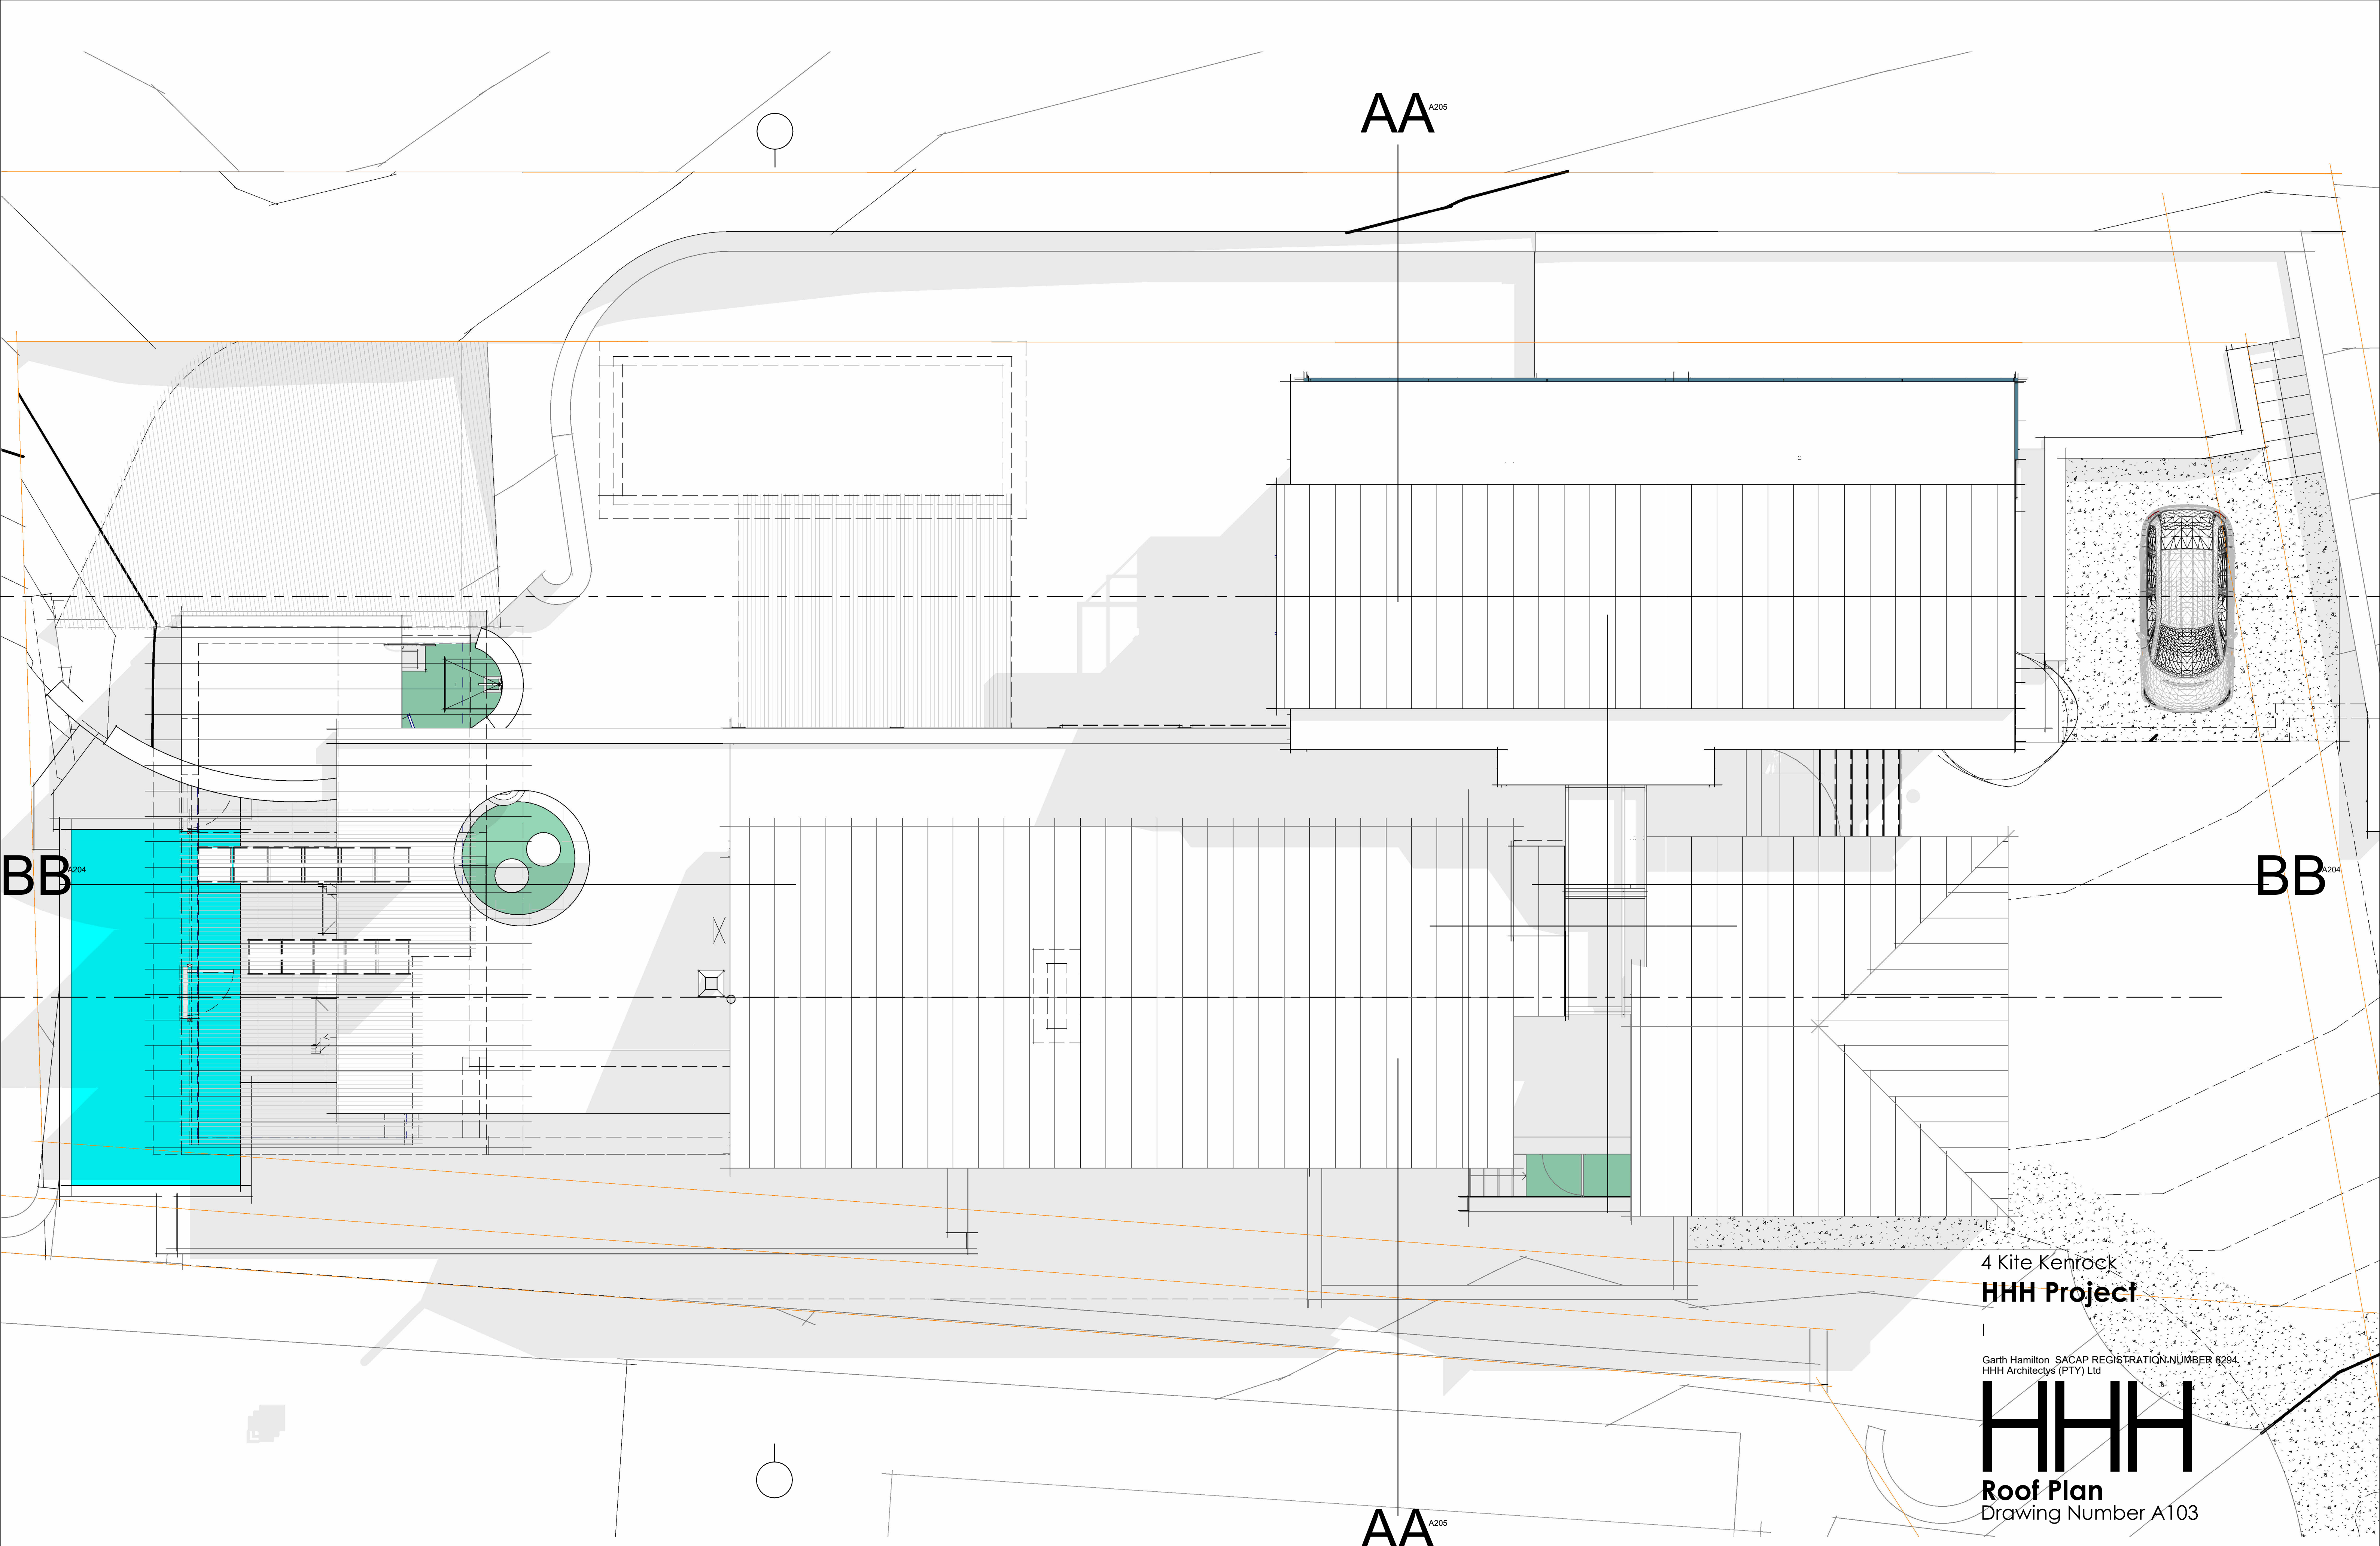

AA<sup>A205</sup>


BB<sup>B204</sup>

BB<sup>B204</sup>

AA<sup>A205</sup>


4 Kite Kenrock  
**HHH Project**

Garth Hamilton SACAP REGISTRATION NUMBER 6294  
HHH Architectys (PTY) Ltd

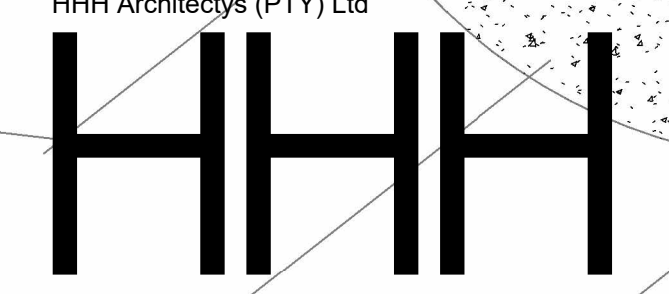


**Roof Plan**  
Drawing Number A103

Scale: 1 : 50  
Sheet Issue Date: 11/20/25  
Architect  
2026/05/22 07:20:48

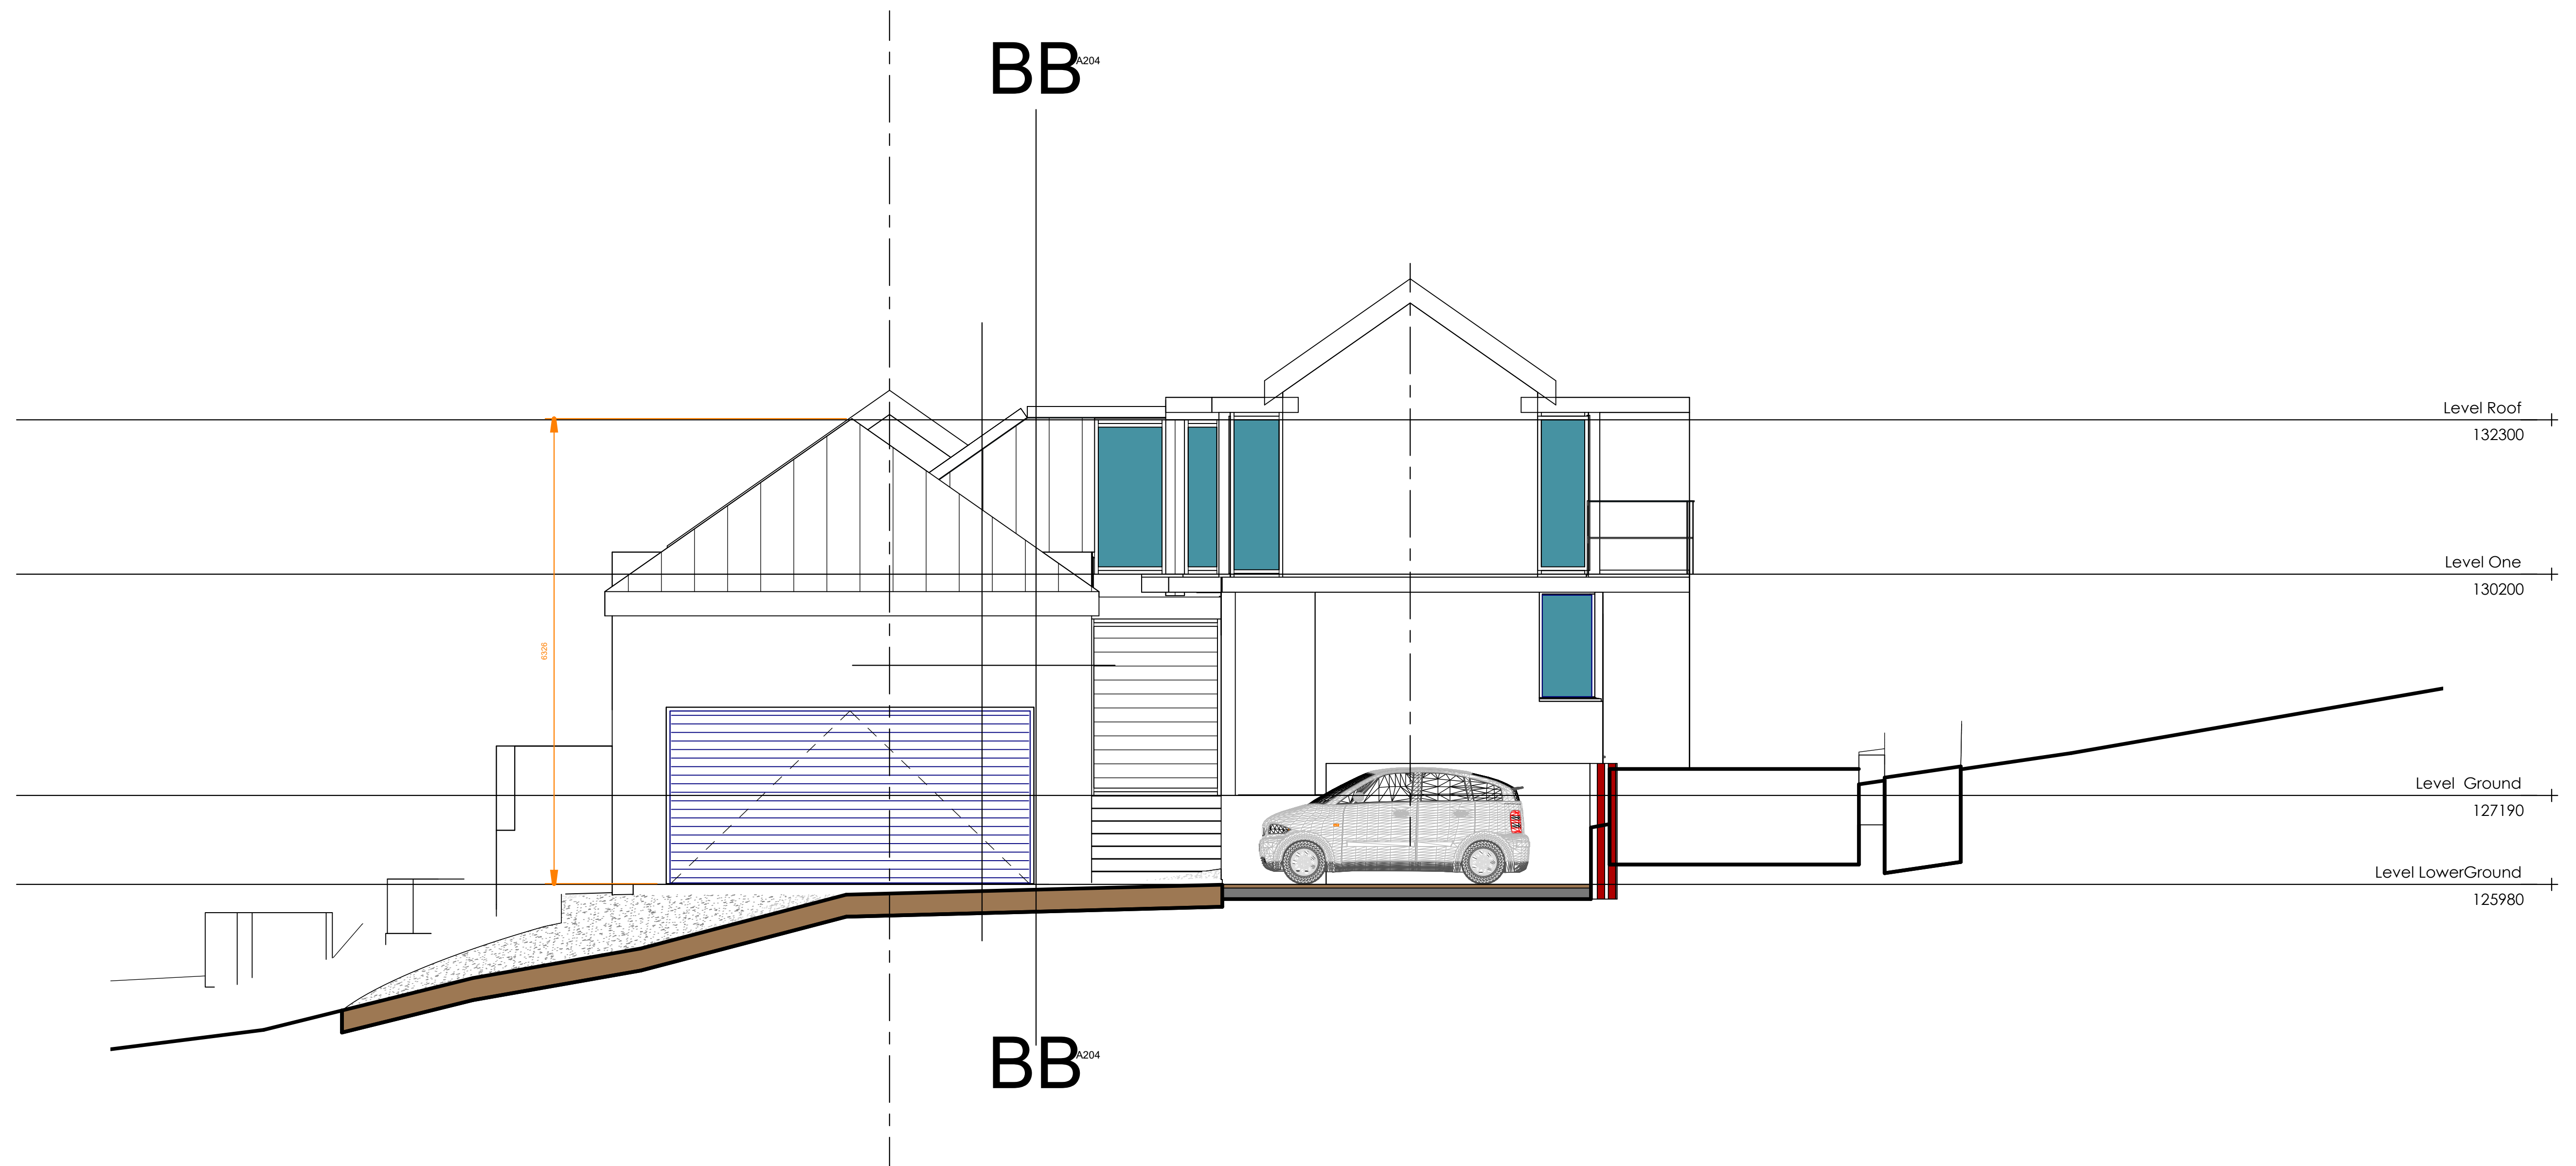


4 Kite Kenrock  
**HHH Project**

Garth Hamilton SACAP REGISTRATION NUMBER 6294  
HHH Architectys (PTY) Ltd

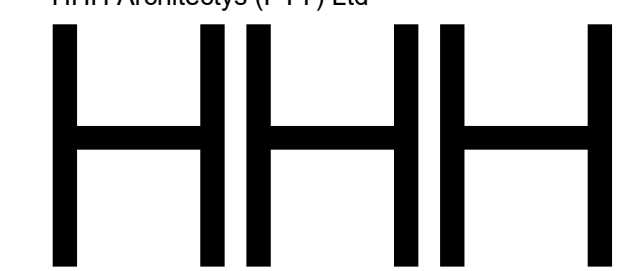


**East Elevation**  
Drawing Number A200

Scale: 1 : 50  
Sheet Issue Date: 11/20/25  
Architect  
2026/05/22 07:20:49

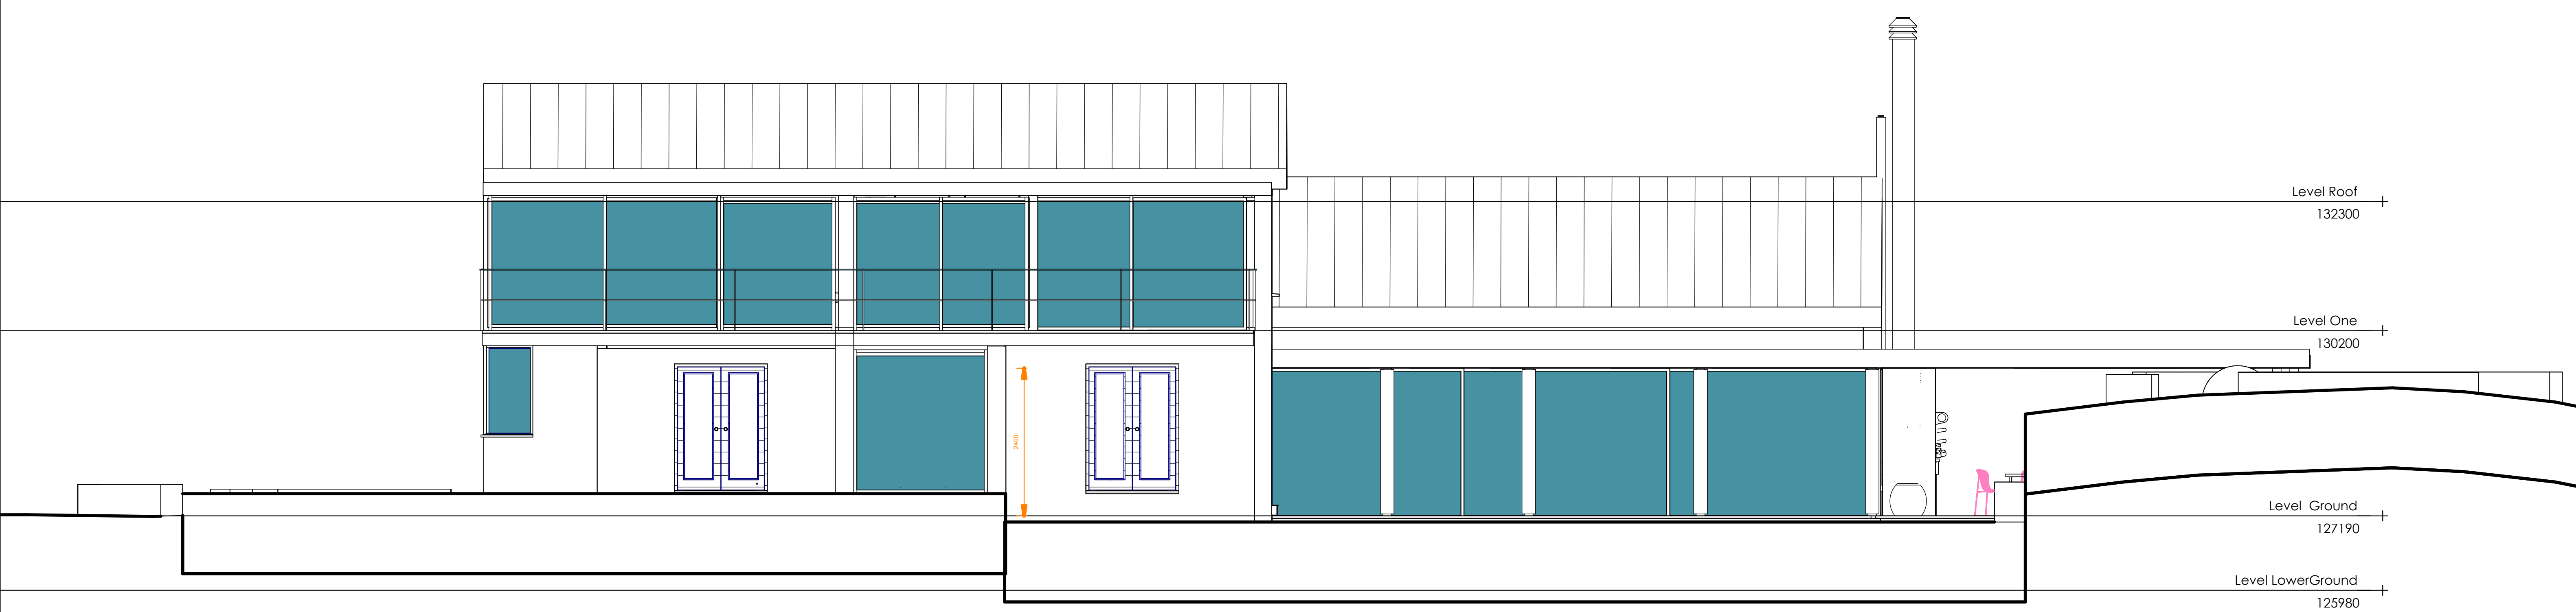


4 Kite Kenrock  
**HHH Project**

Garth Hamilton SACAP REGISTRATION NUMBER 6294  
HHH Architectys (PTY) Ltd

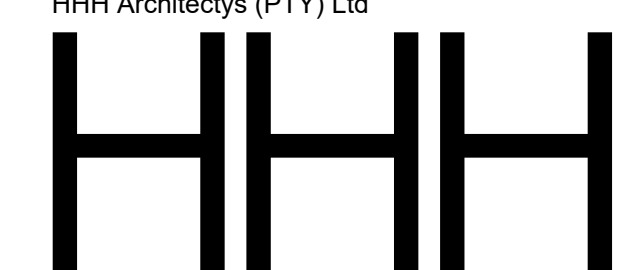

**North Elevation**  
Drawing Number A201

Scale: 1 : 50  
Sheet Issue Date: 11/20/25  
Architect  
2026/05/22 07:20:54

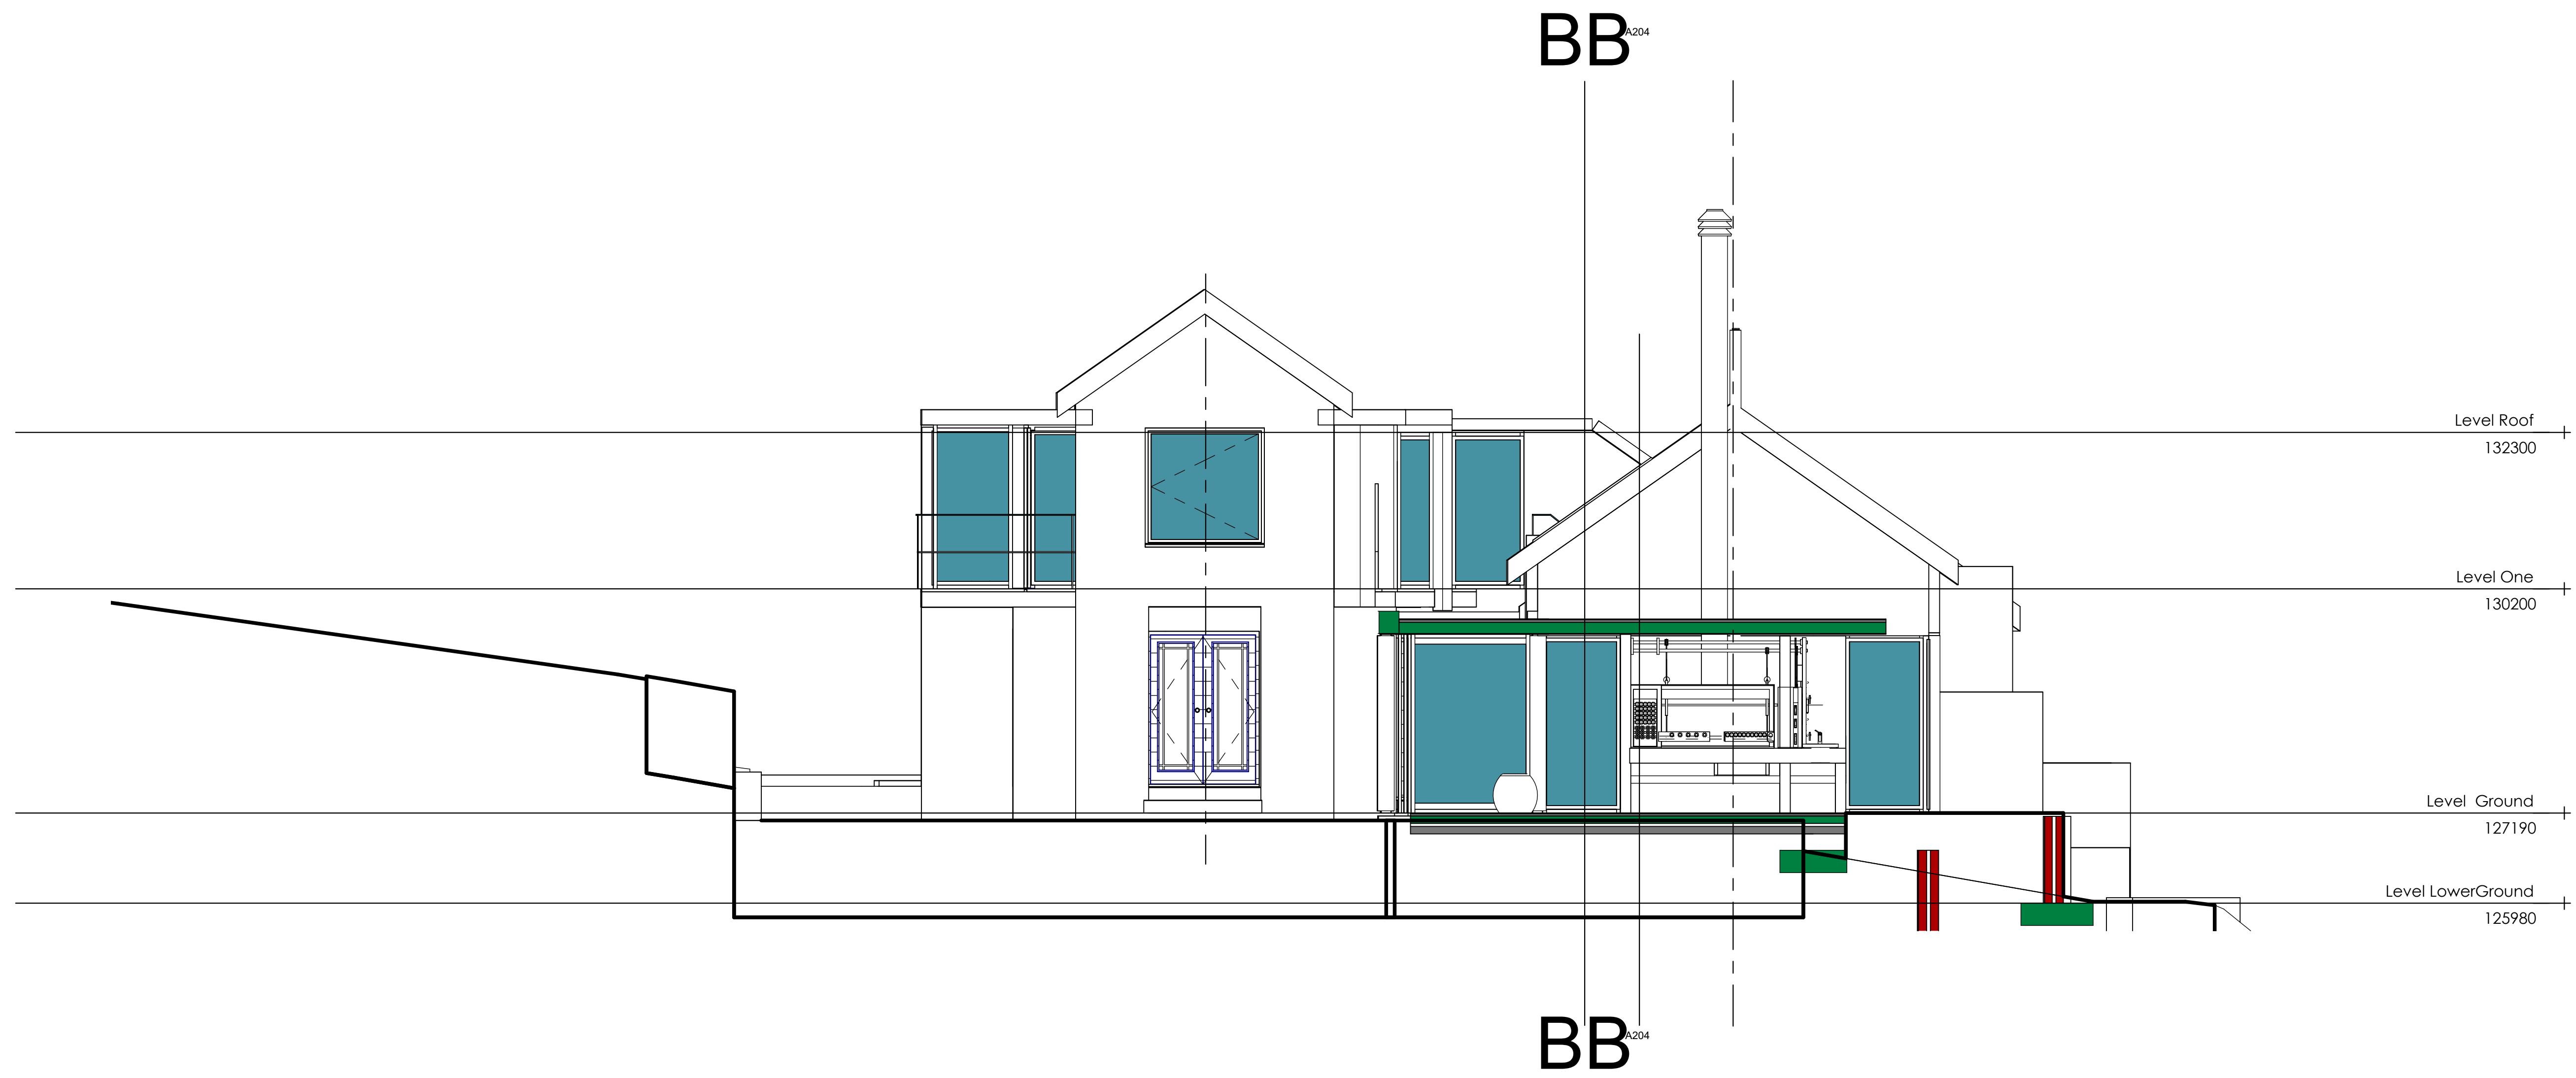


4 Kite Kenrock  
**HHH Project**

Garth Hamilton SACAP REGISTRATION NUMBER 6294  
HHH Architectys (PTY) Ltd




Scale: 1 : 50  
Sheet Issue Date: 11/20/25  
Architect  
2026/05/22 07:20:57

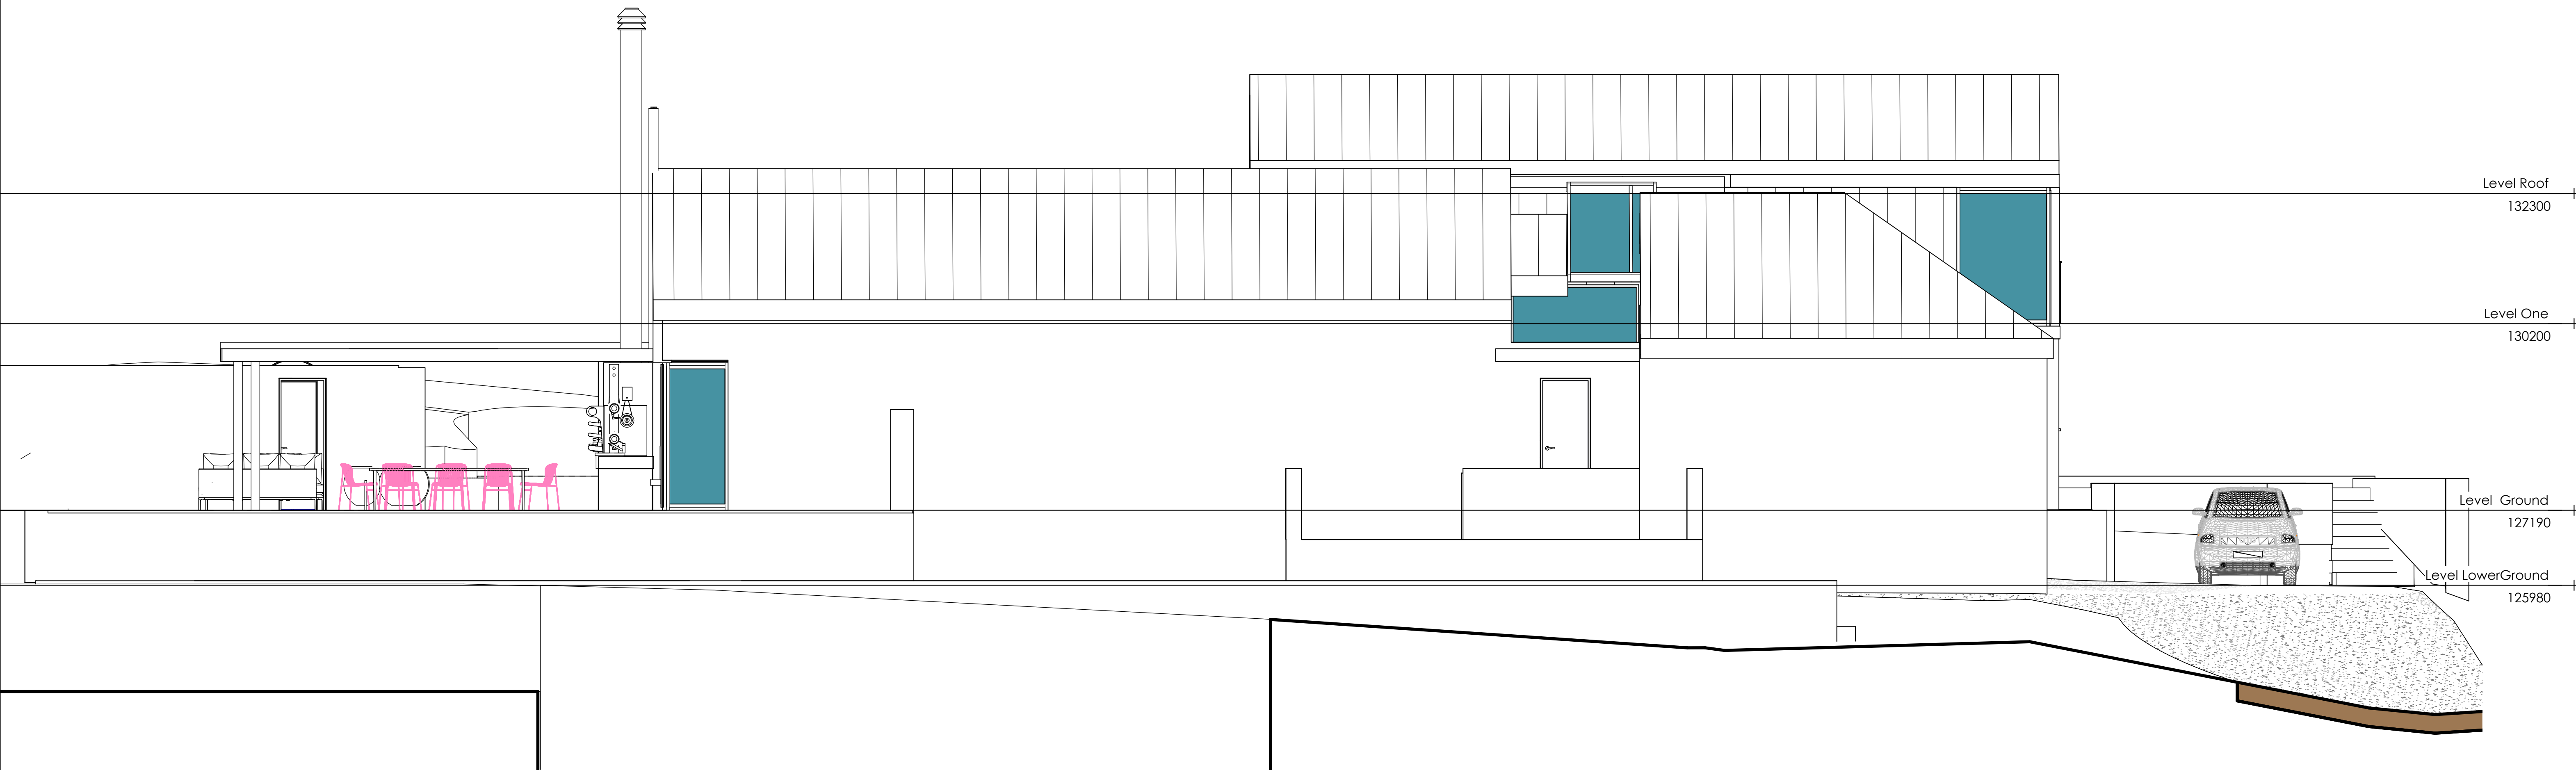


4 Kite Kenrock  
**HHH Project**

Garth Hamilton SACAP REGISTRATION NUMBER 6294  
HHH Architectys (PTY) Ltd

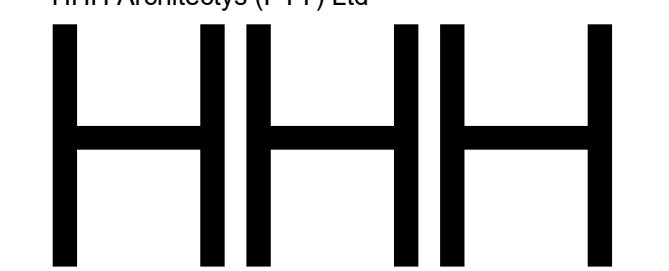


**South Elevation**  
Drawing Number A203

Scale: 1 : 50  
Sheet Issue Date: 11/20/25  
Architect  
2026/05/22 07:21:04

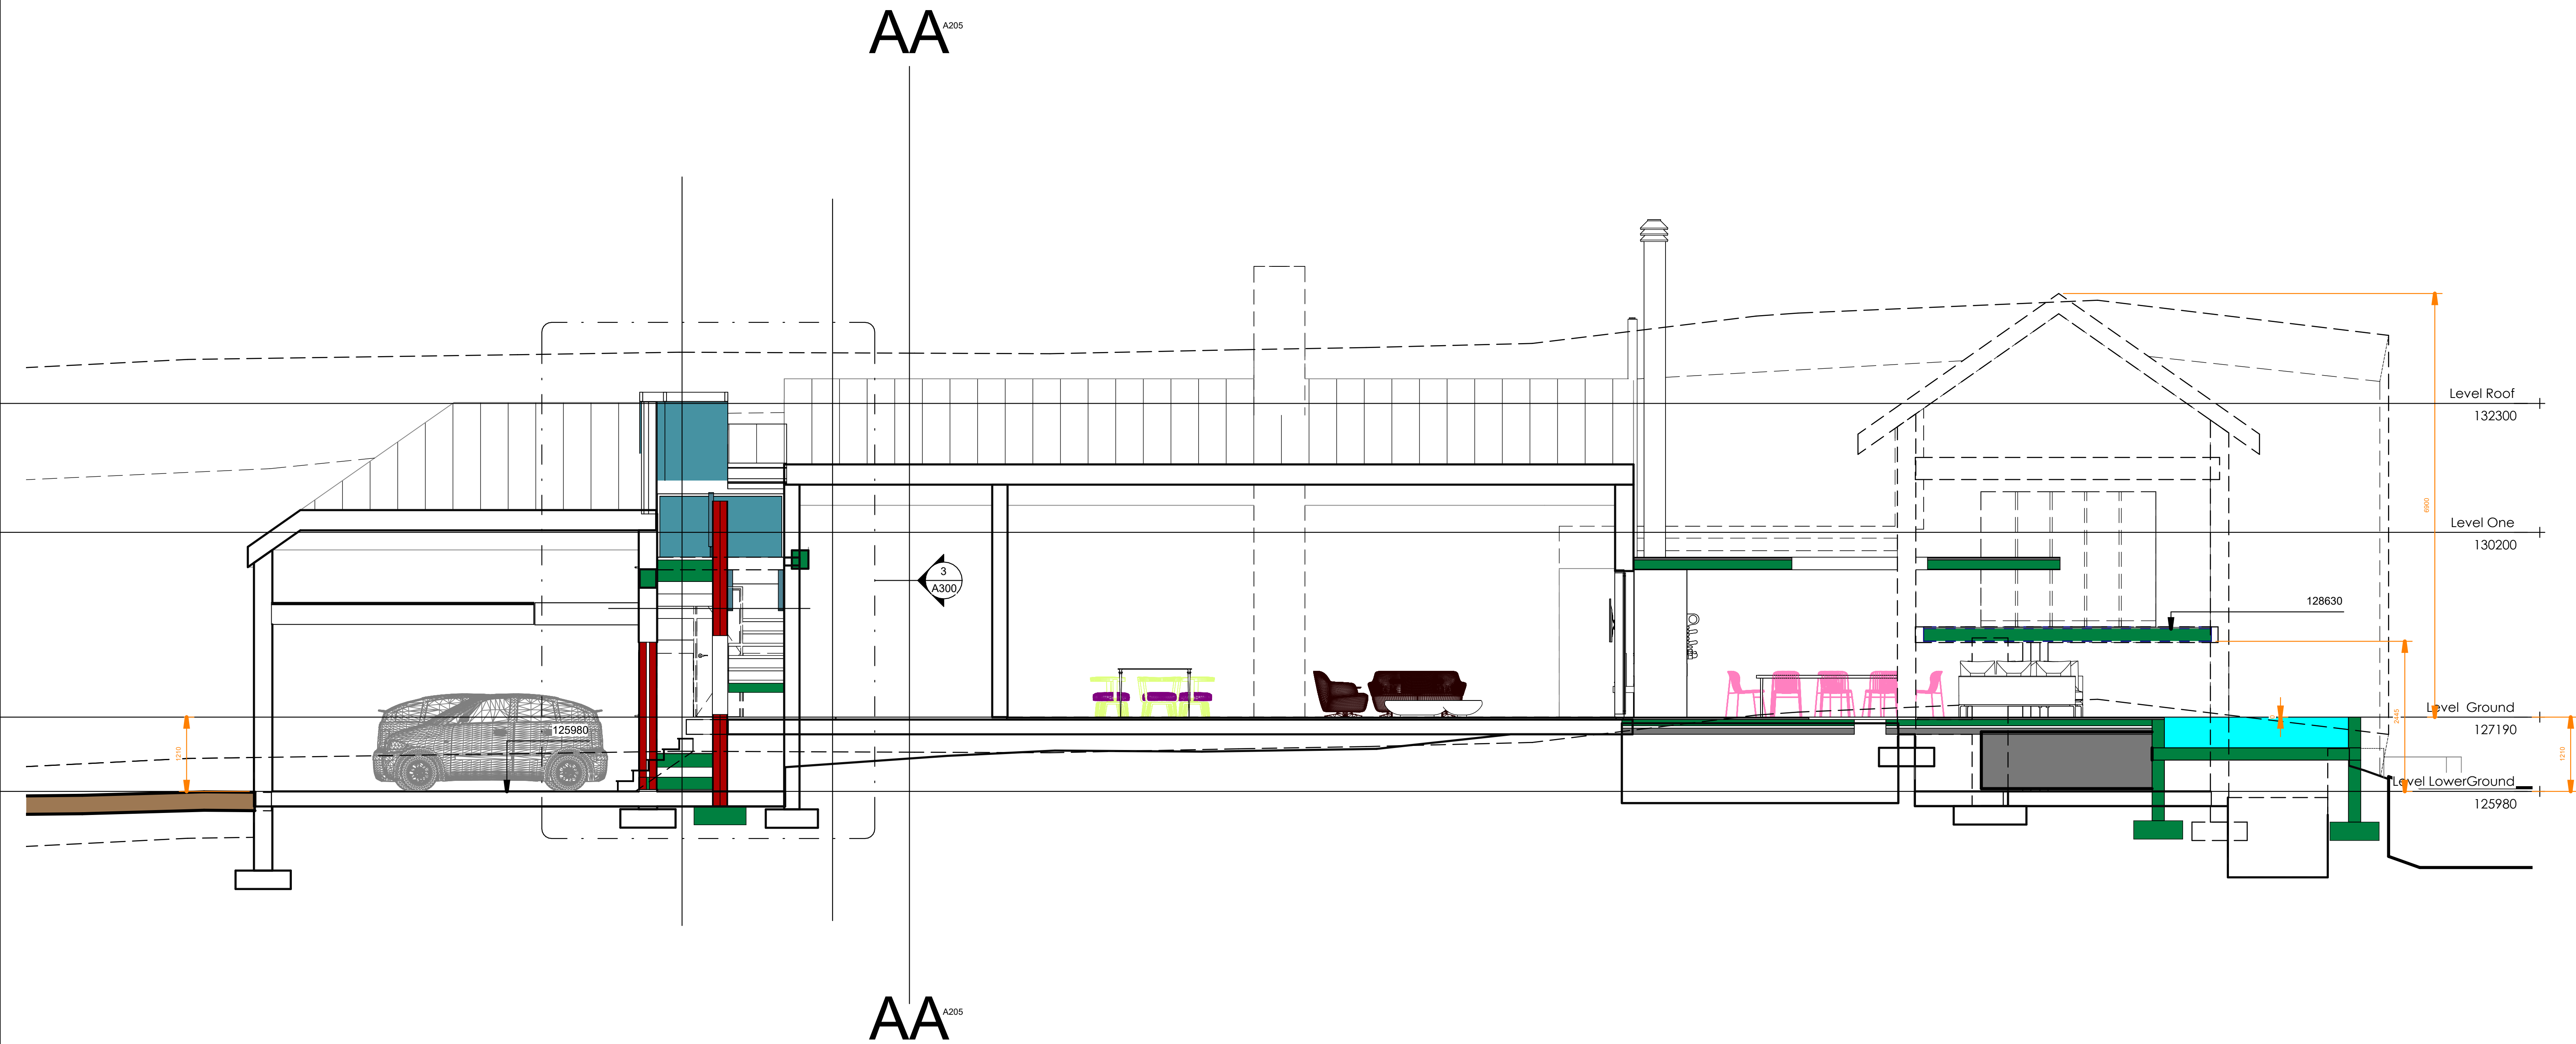


4 Kite Kenrock  
**HHH Project**

Garth Hamilton SACAP REGISTRATION NUMBER 6294  
 HHH Architectys (PTY) Ltd

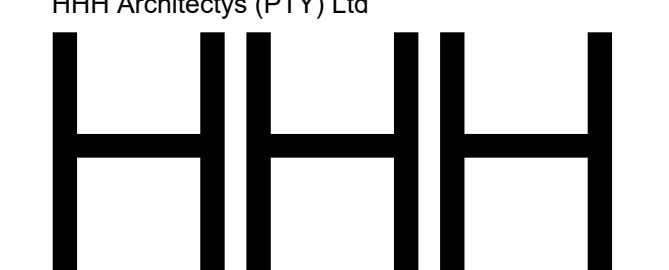

**Section BB**  
 Drawing Number A204

Scale: 1 : 50  
 Sheet Issue Date: 11/20/25  
 Architect  
 2026/05/22 07:21:20

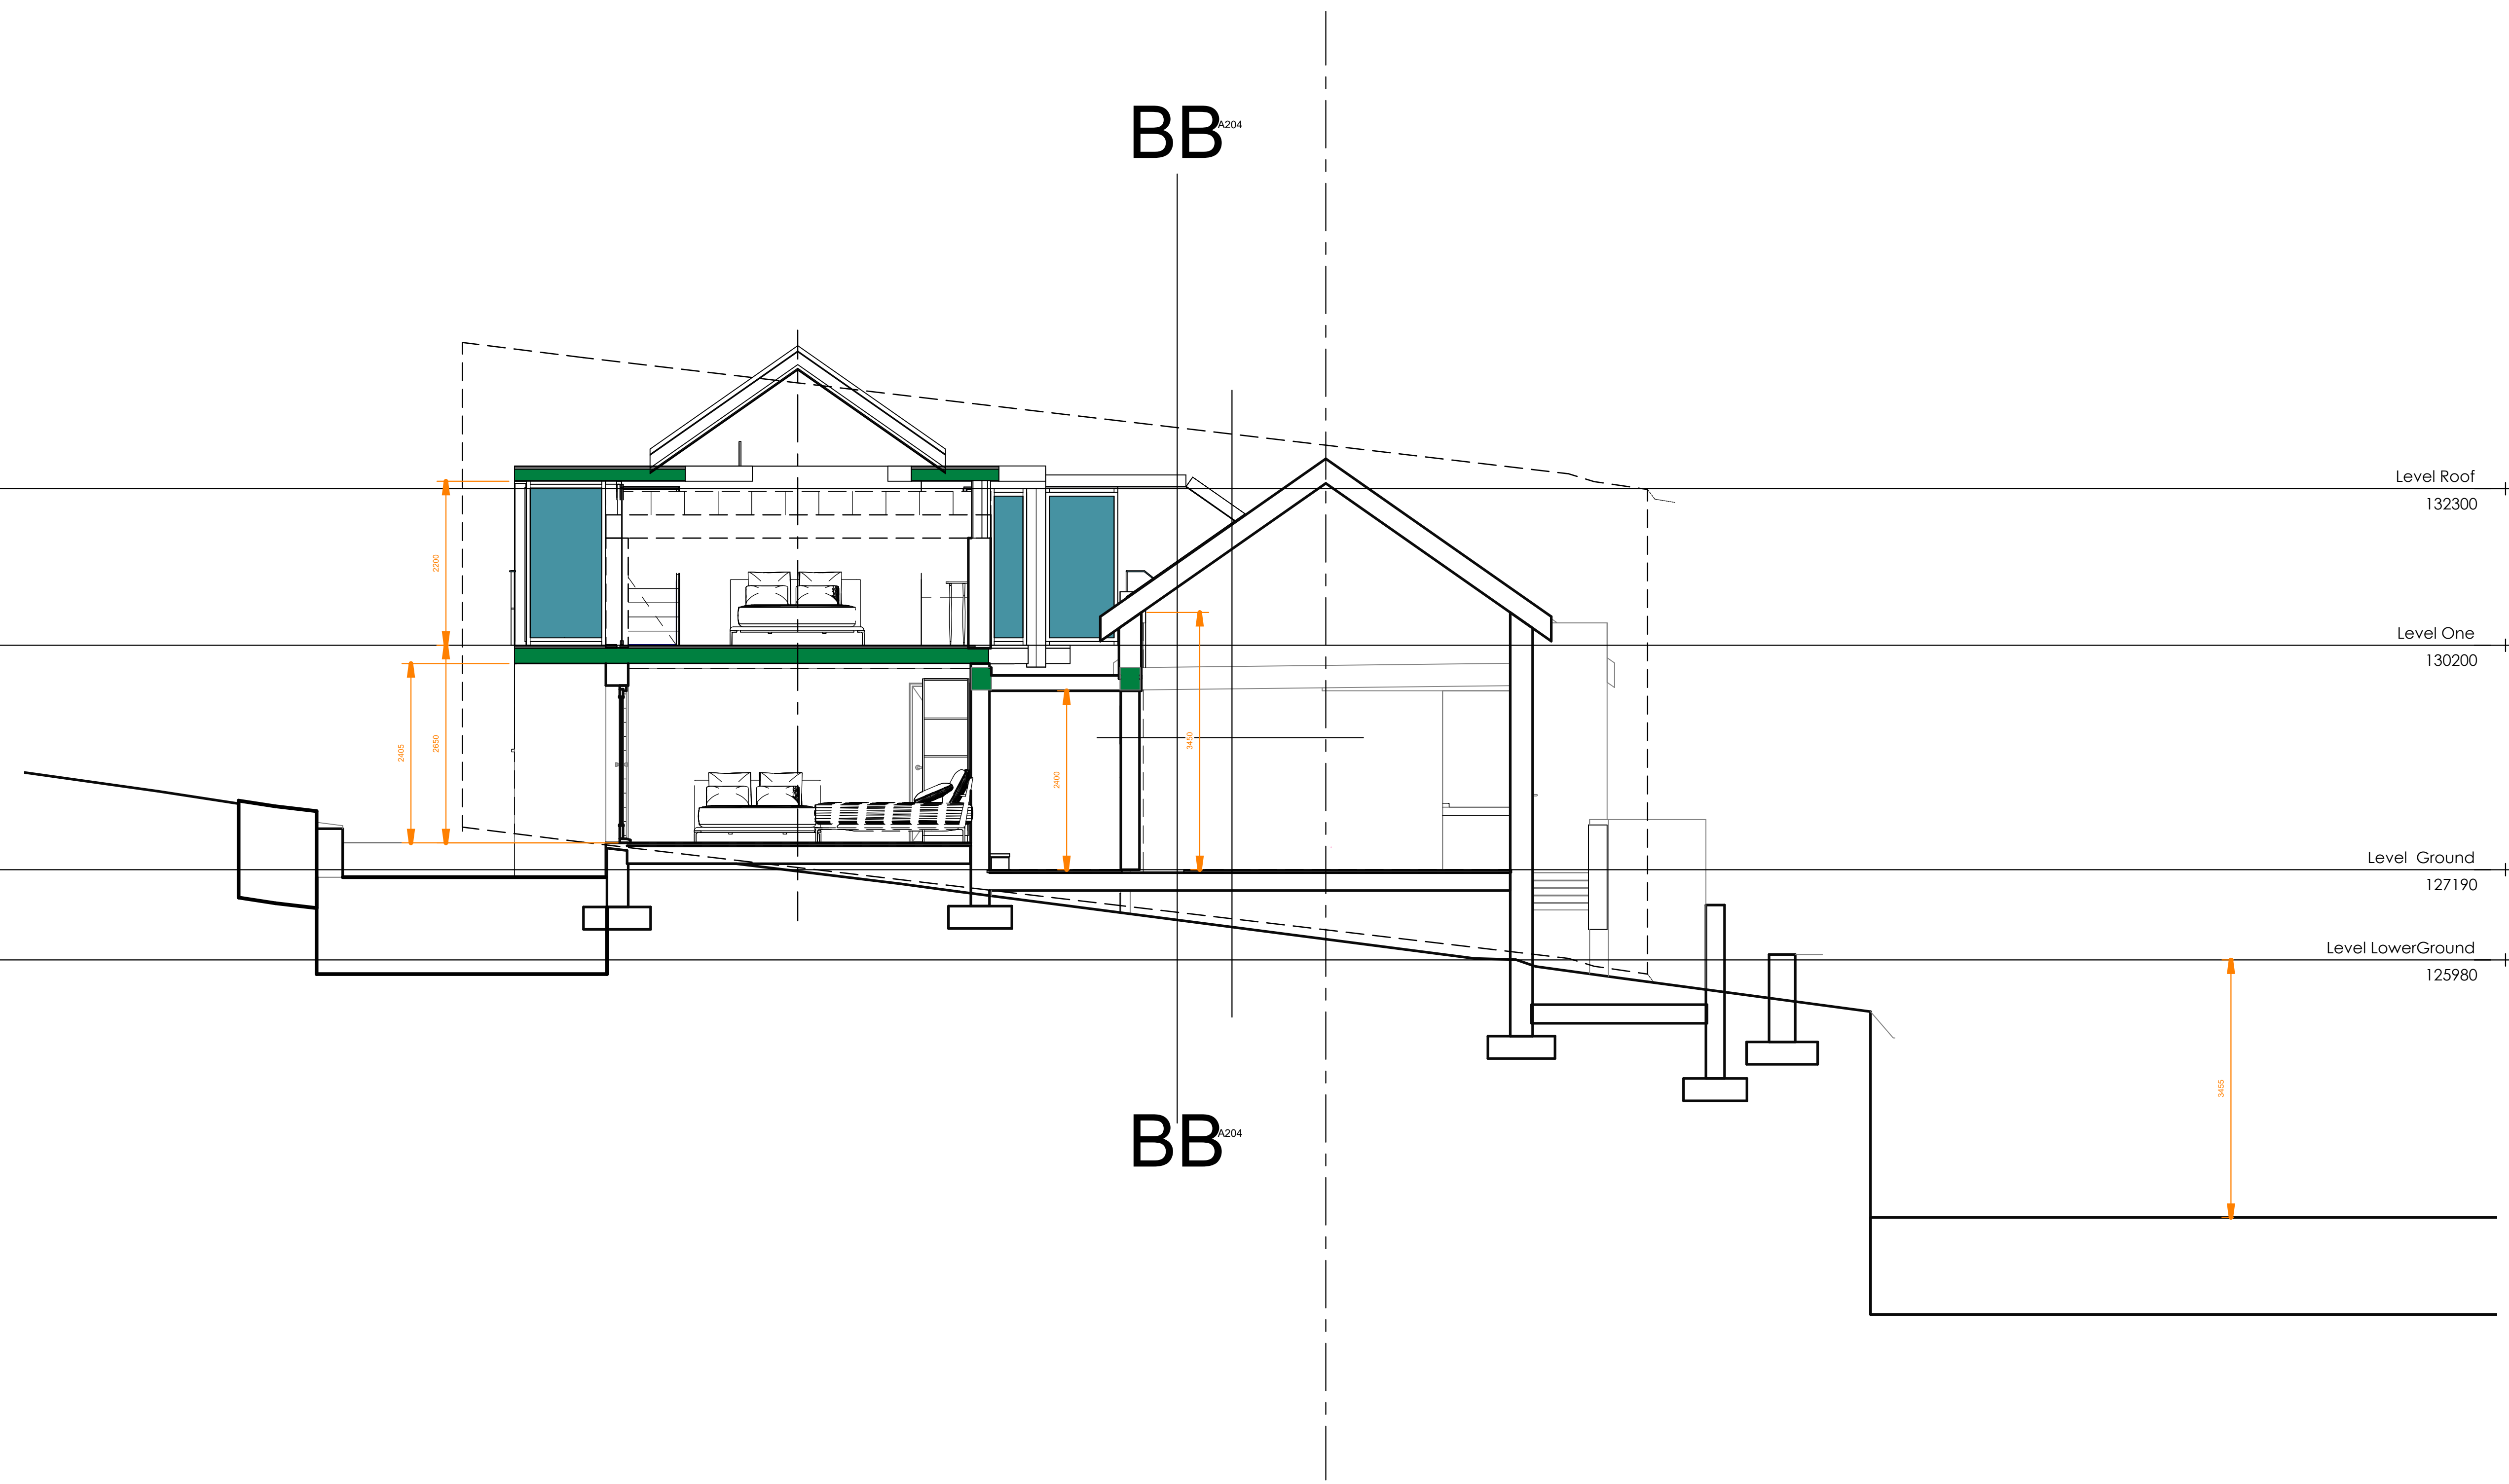

BB<sup>A204</sup>

BB<sup>A204</sup>

Level Roof  
132300


Level One  
130200

Level Ground  
127190

Level LowerGround  
125980


4 Kite Kenrock  
**HHH Project**

Garth Hamilton SACAP REGISTRATION NUMBER 6294  
HHH Architectys (PTY) Ltd

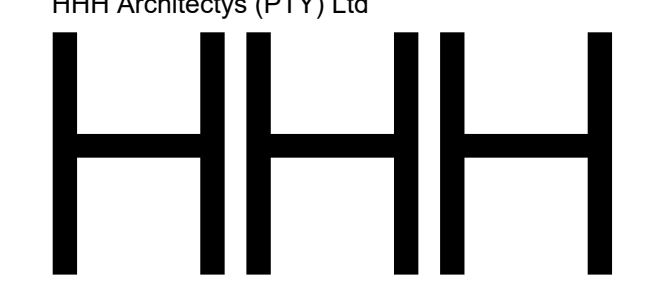

**Section AA**  
Drawing Number A205

Scale: 1 : 50  
Sheet Issue Date: 11/20/25  
Architect  
2026/05/22 07:21:21

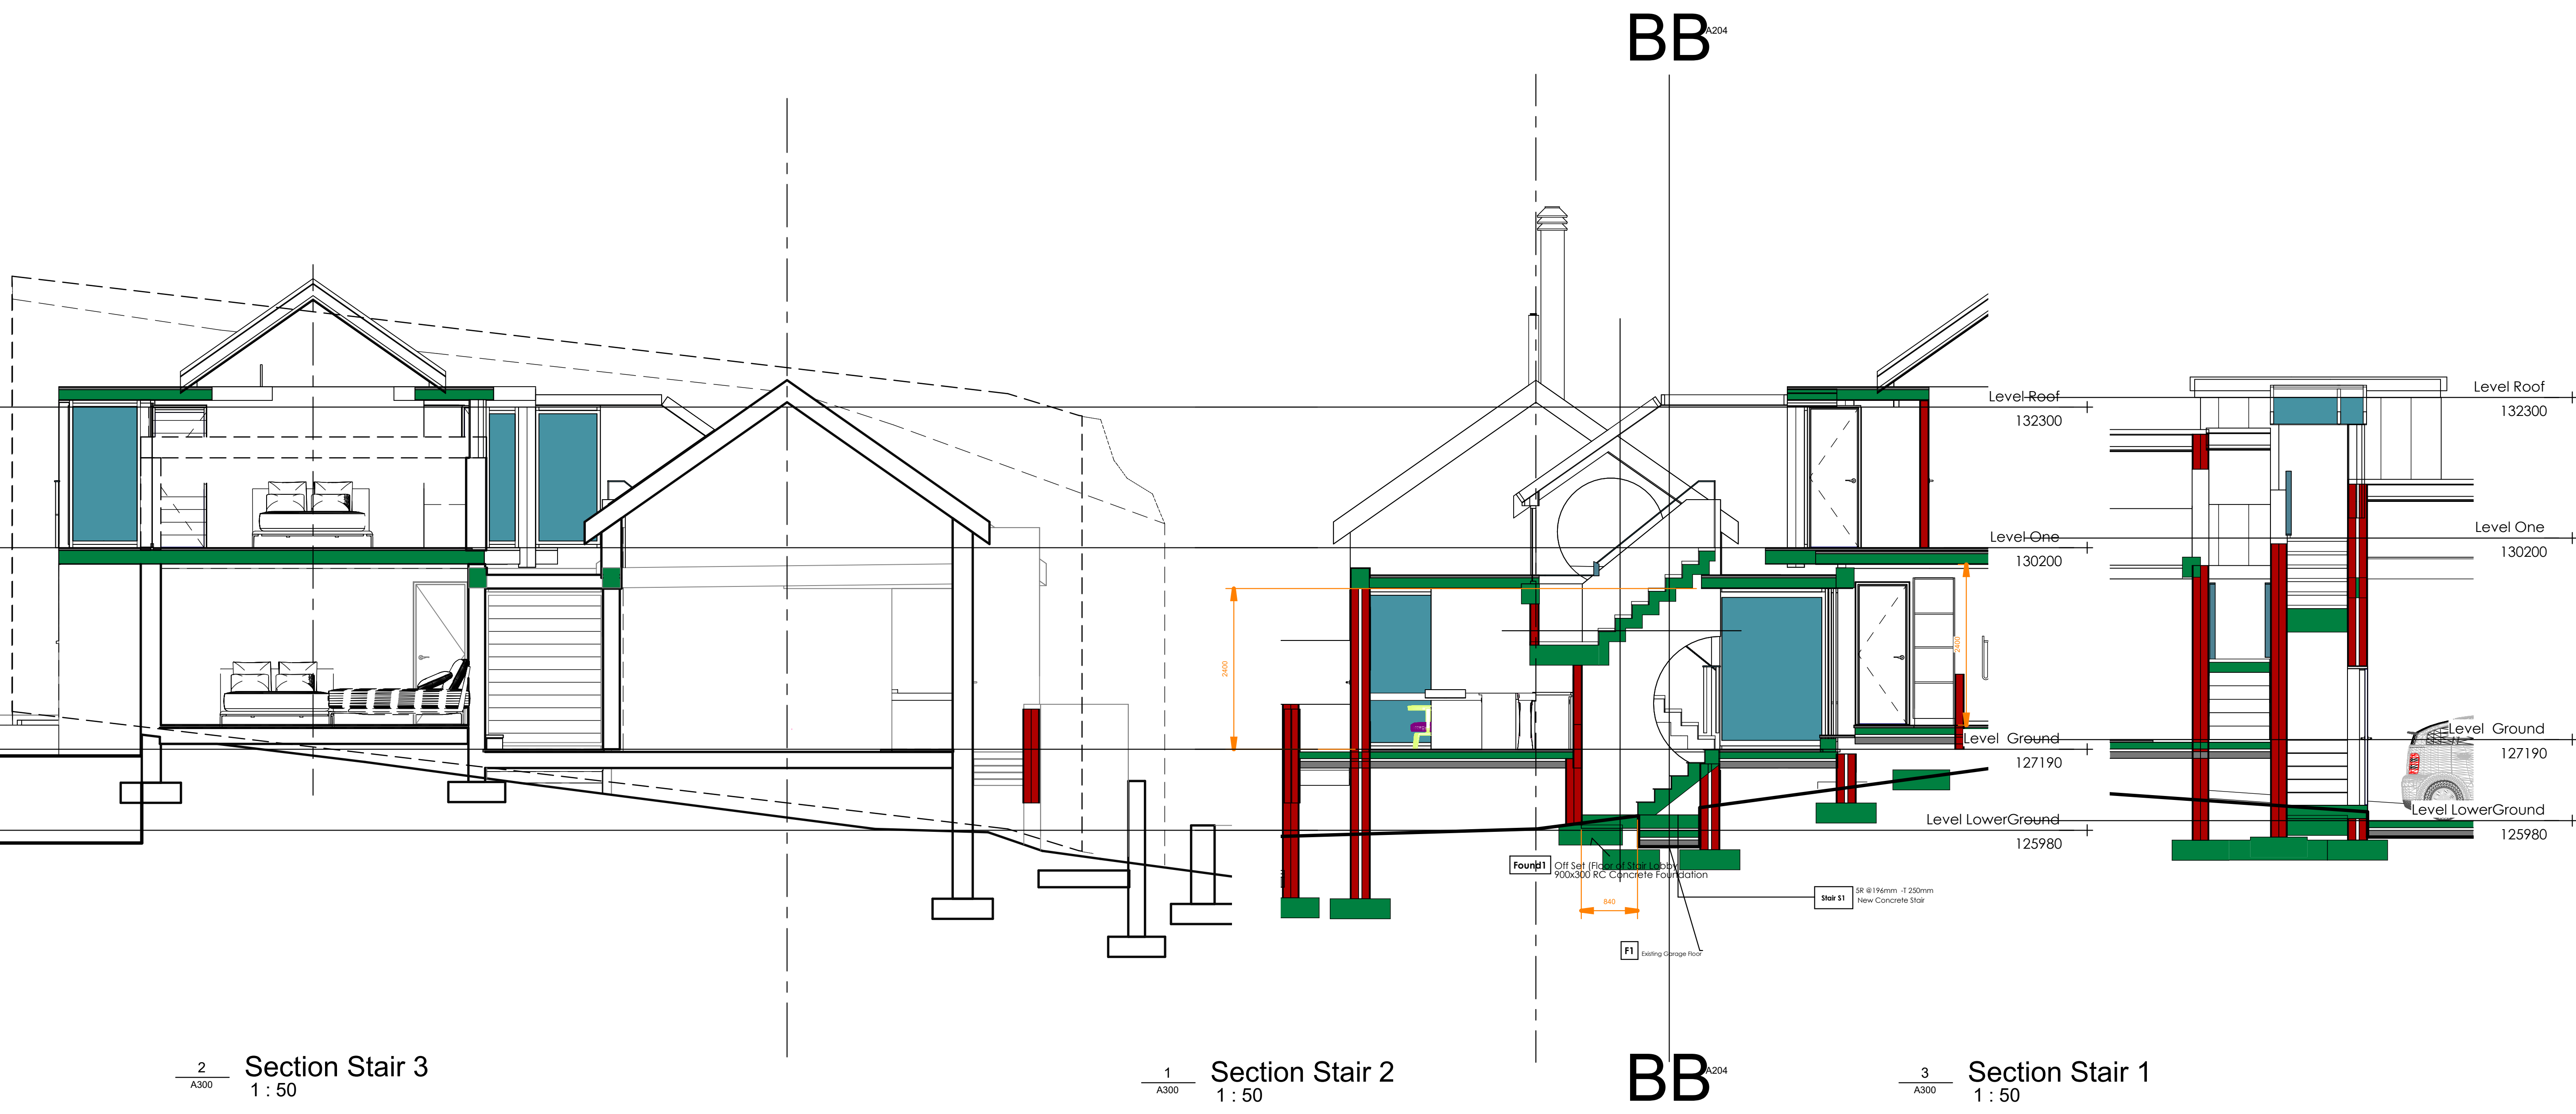


2 Section Stair 3  
A300 1:50

1 Section Stair 2  
A300 1:50

3 Section Stair 1  
A300 1:50

4 Kite Kenrock  
**HHH Project**

Garth Hamilton SACAP REGISTRATION NUMBER 6294  
HHH Architectys (PTY) Ltd

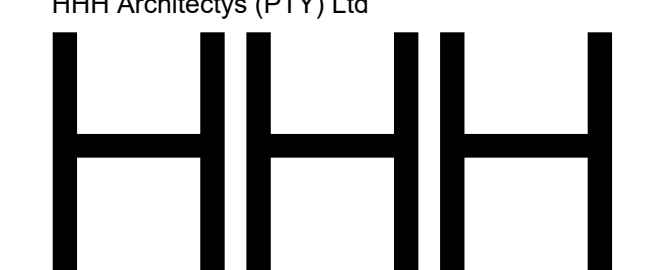


**Stair Detail**  
Drawing Number A300

Scale: 1 : 50  
Sheet Issue Date: 01/16/26  
Author  
2026/05/22 07:21:28



4 Kite Kenrock  
**HHH Project**

|  
Garth Hamilton SACAP REGISTRATION NUMBER 6294  
HHH Architectys (PTY) Ltd

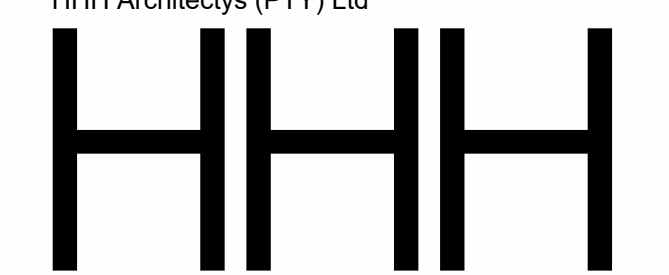

**AXO**  
Drawing Number A500

Scale:  
Sheet Issue Date: 11/20/25  
Architect  
2026/05/22 07:22:17