

4 Kite Kenrock
HHH Project


|
Garth Hamilton SACAP REGISTRATION NUMBER 6294
HHH Architectys (PTY) Ltd



HOUSE KITE
Drawing Number 000

Scale:
Sheet Issue Date: 11/20/25
Architect
2026/05/27 08:44:58

AA^{A205}

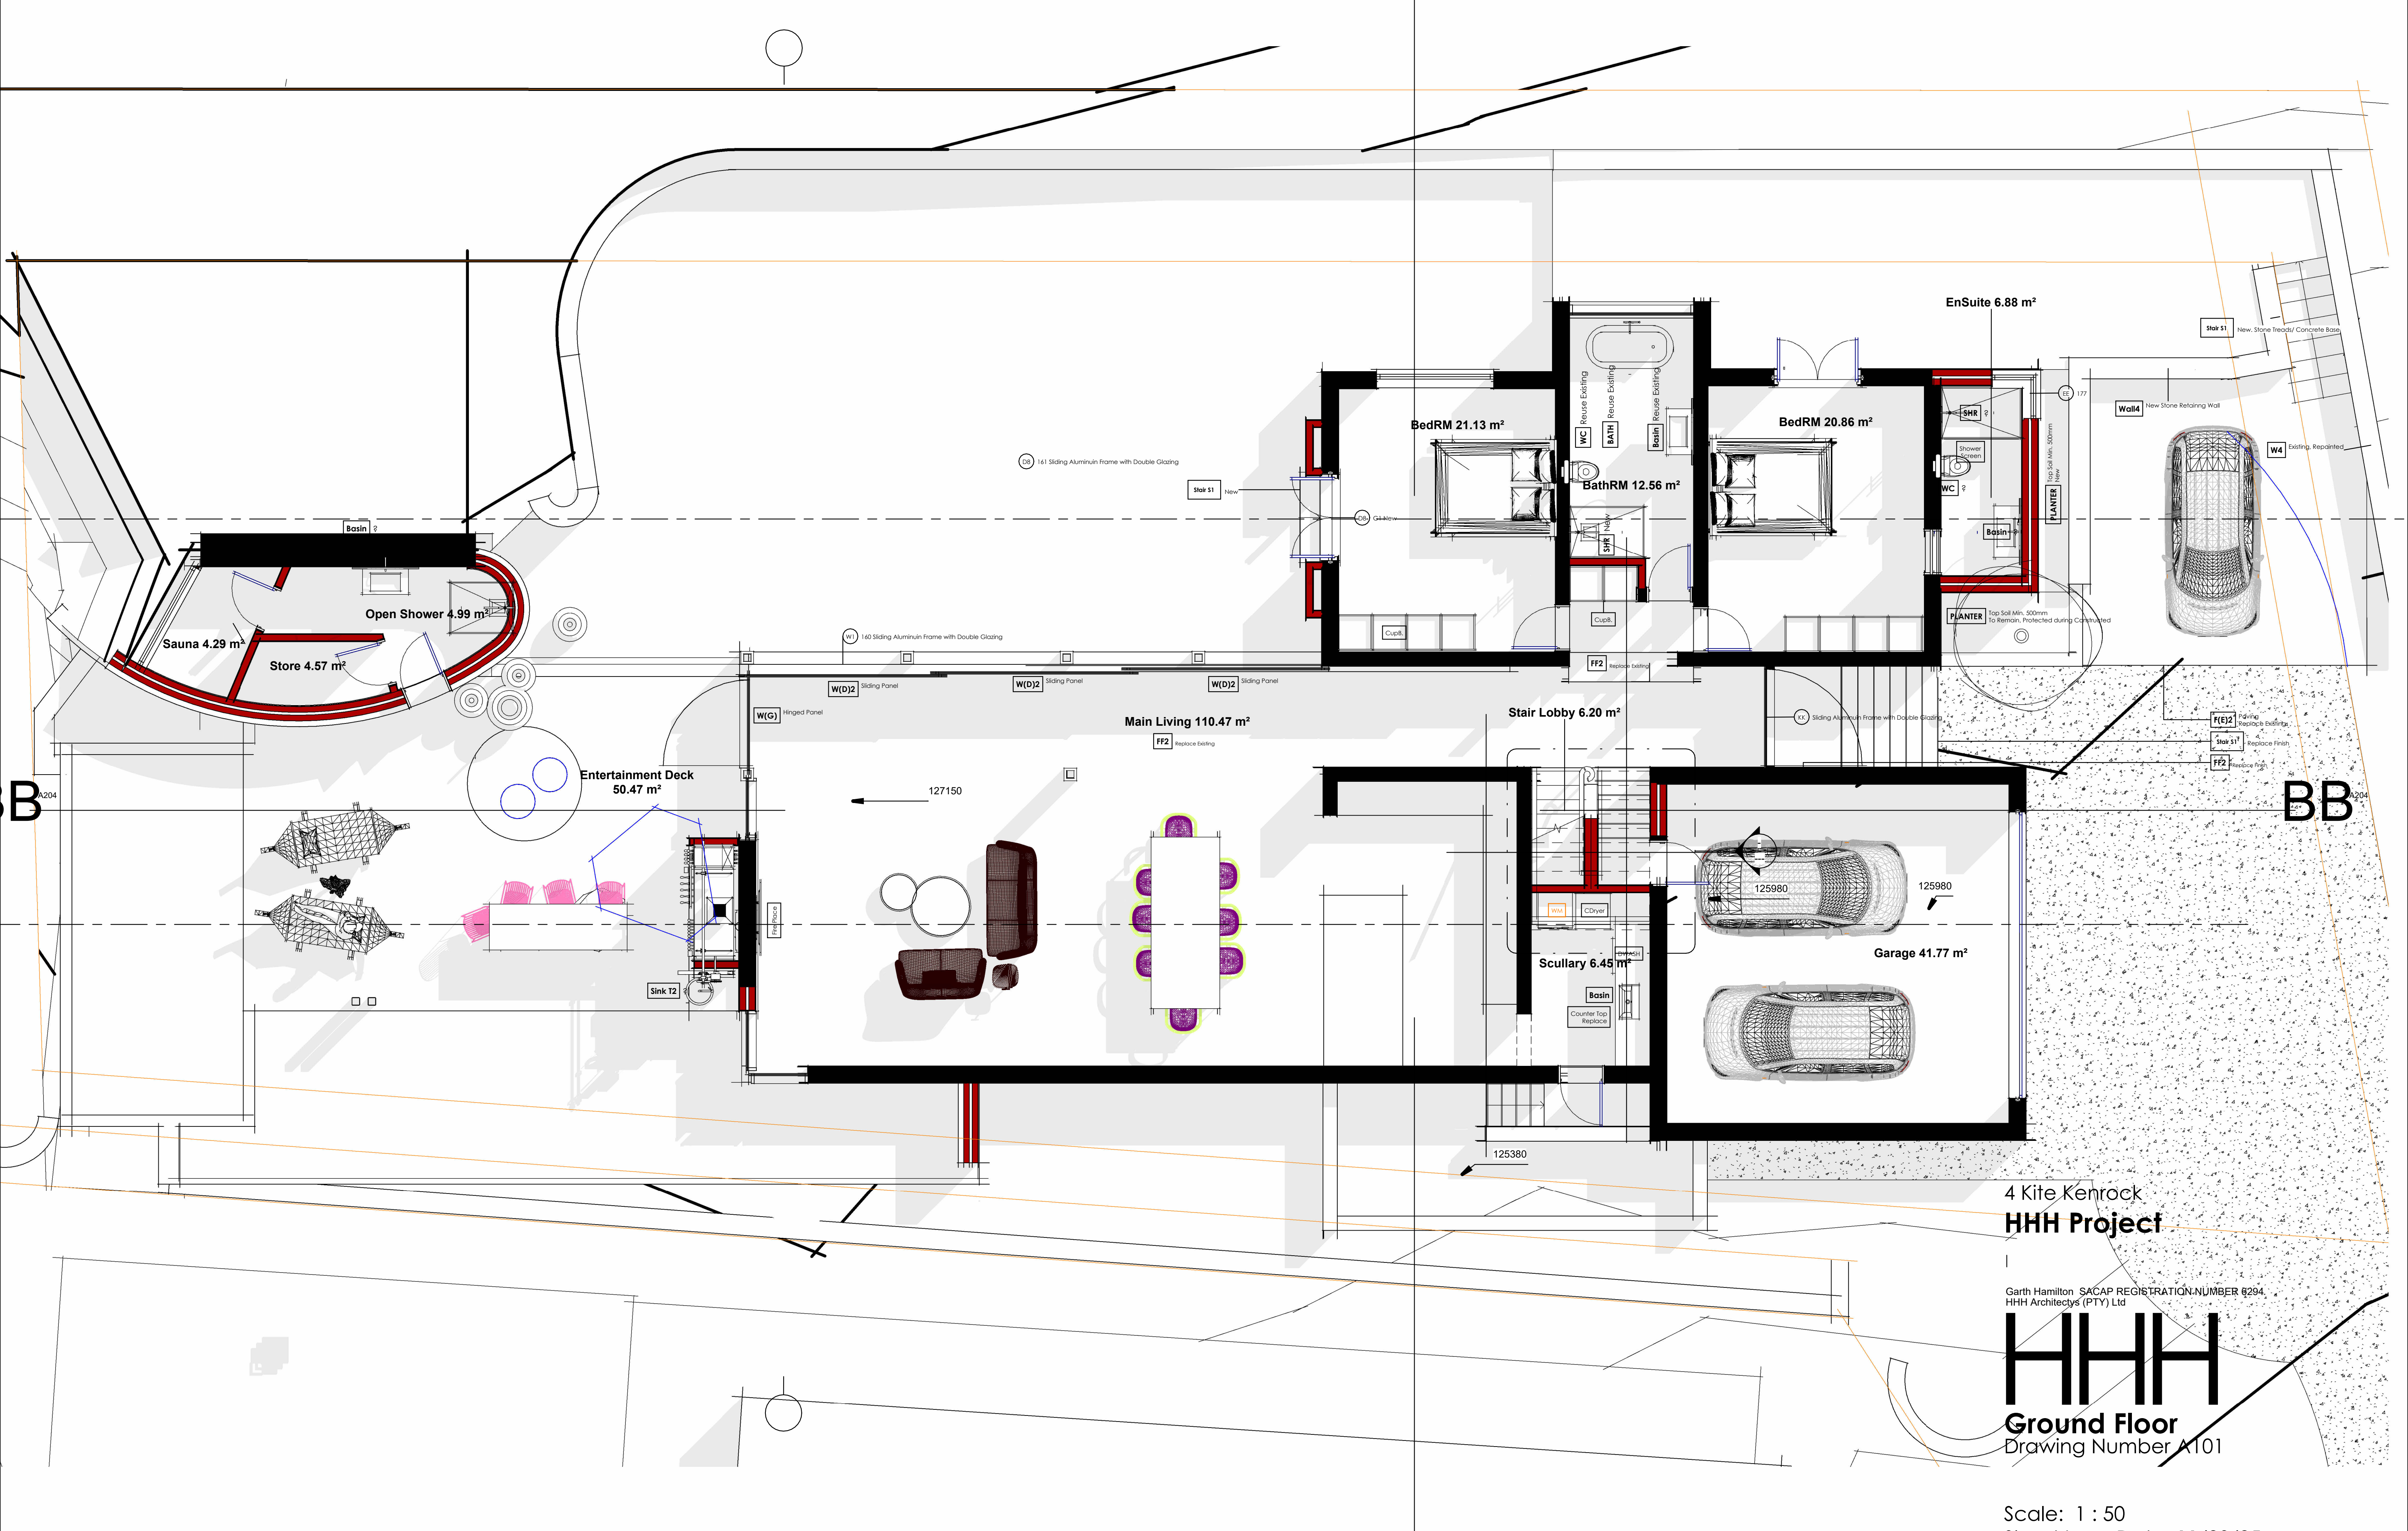


4 Kite Kenrock
HHH Project

Garth Hamilton SACAP REGISTRATION NUMBER 6294
HHH Architectys (PTY) Ltd

HHH
Ground Floor
Drawing Number A101

Scale: 1 : 50
Sheet Issue Date: 11/20/25
Architect
2026/05/27 08:45:14

AA^{A205}

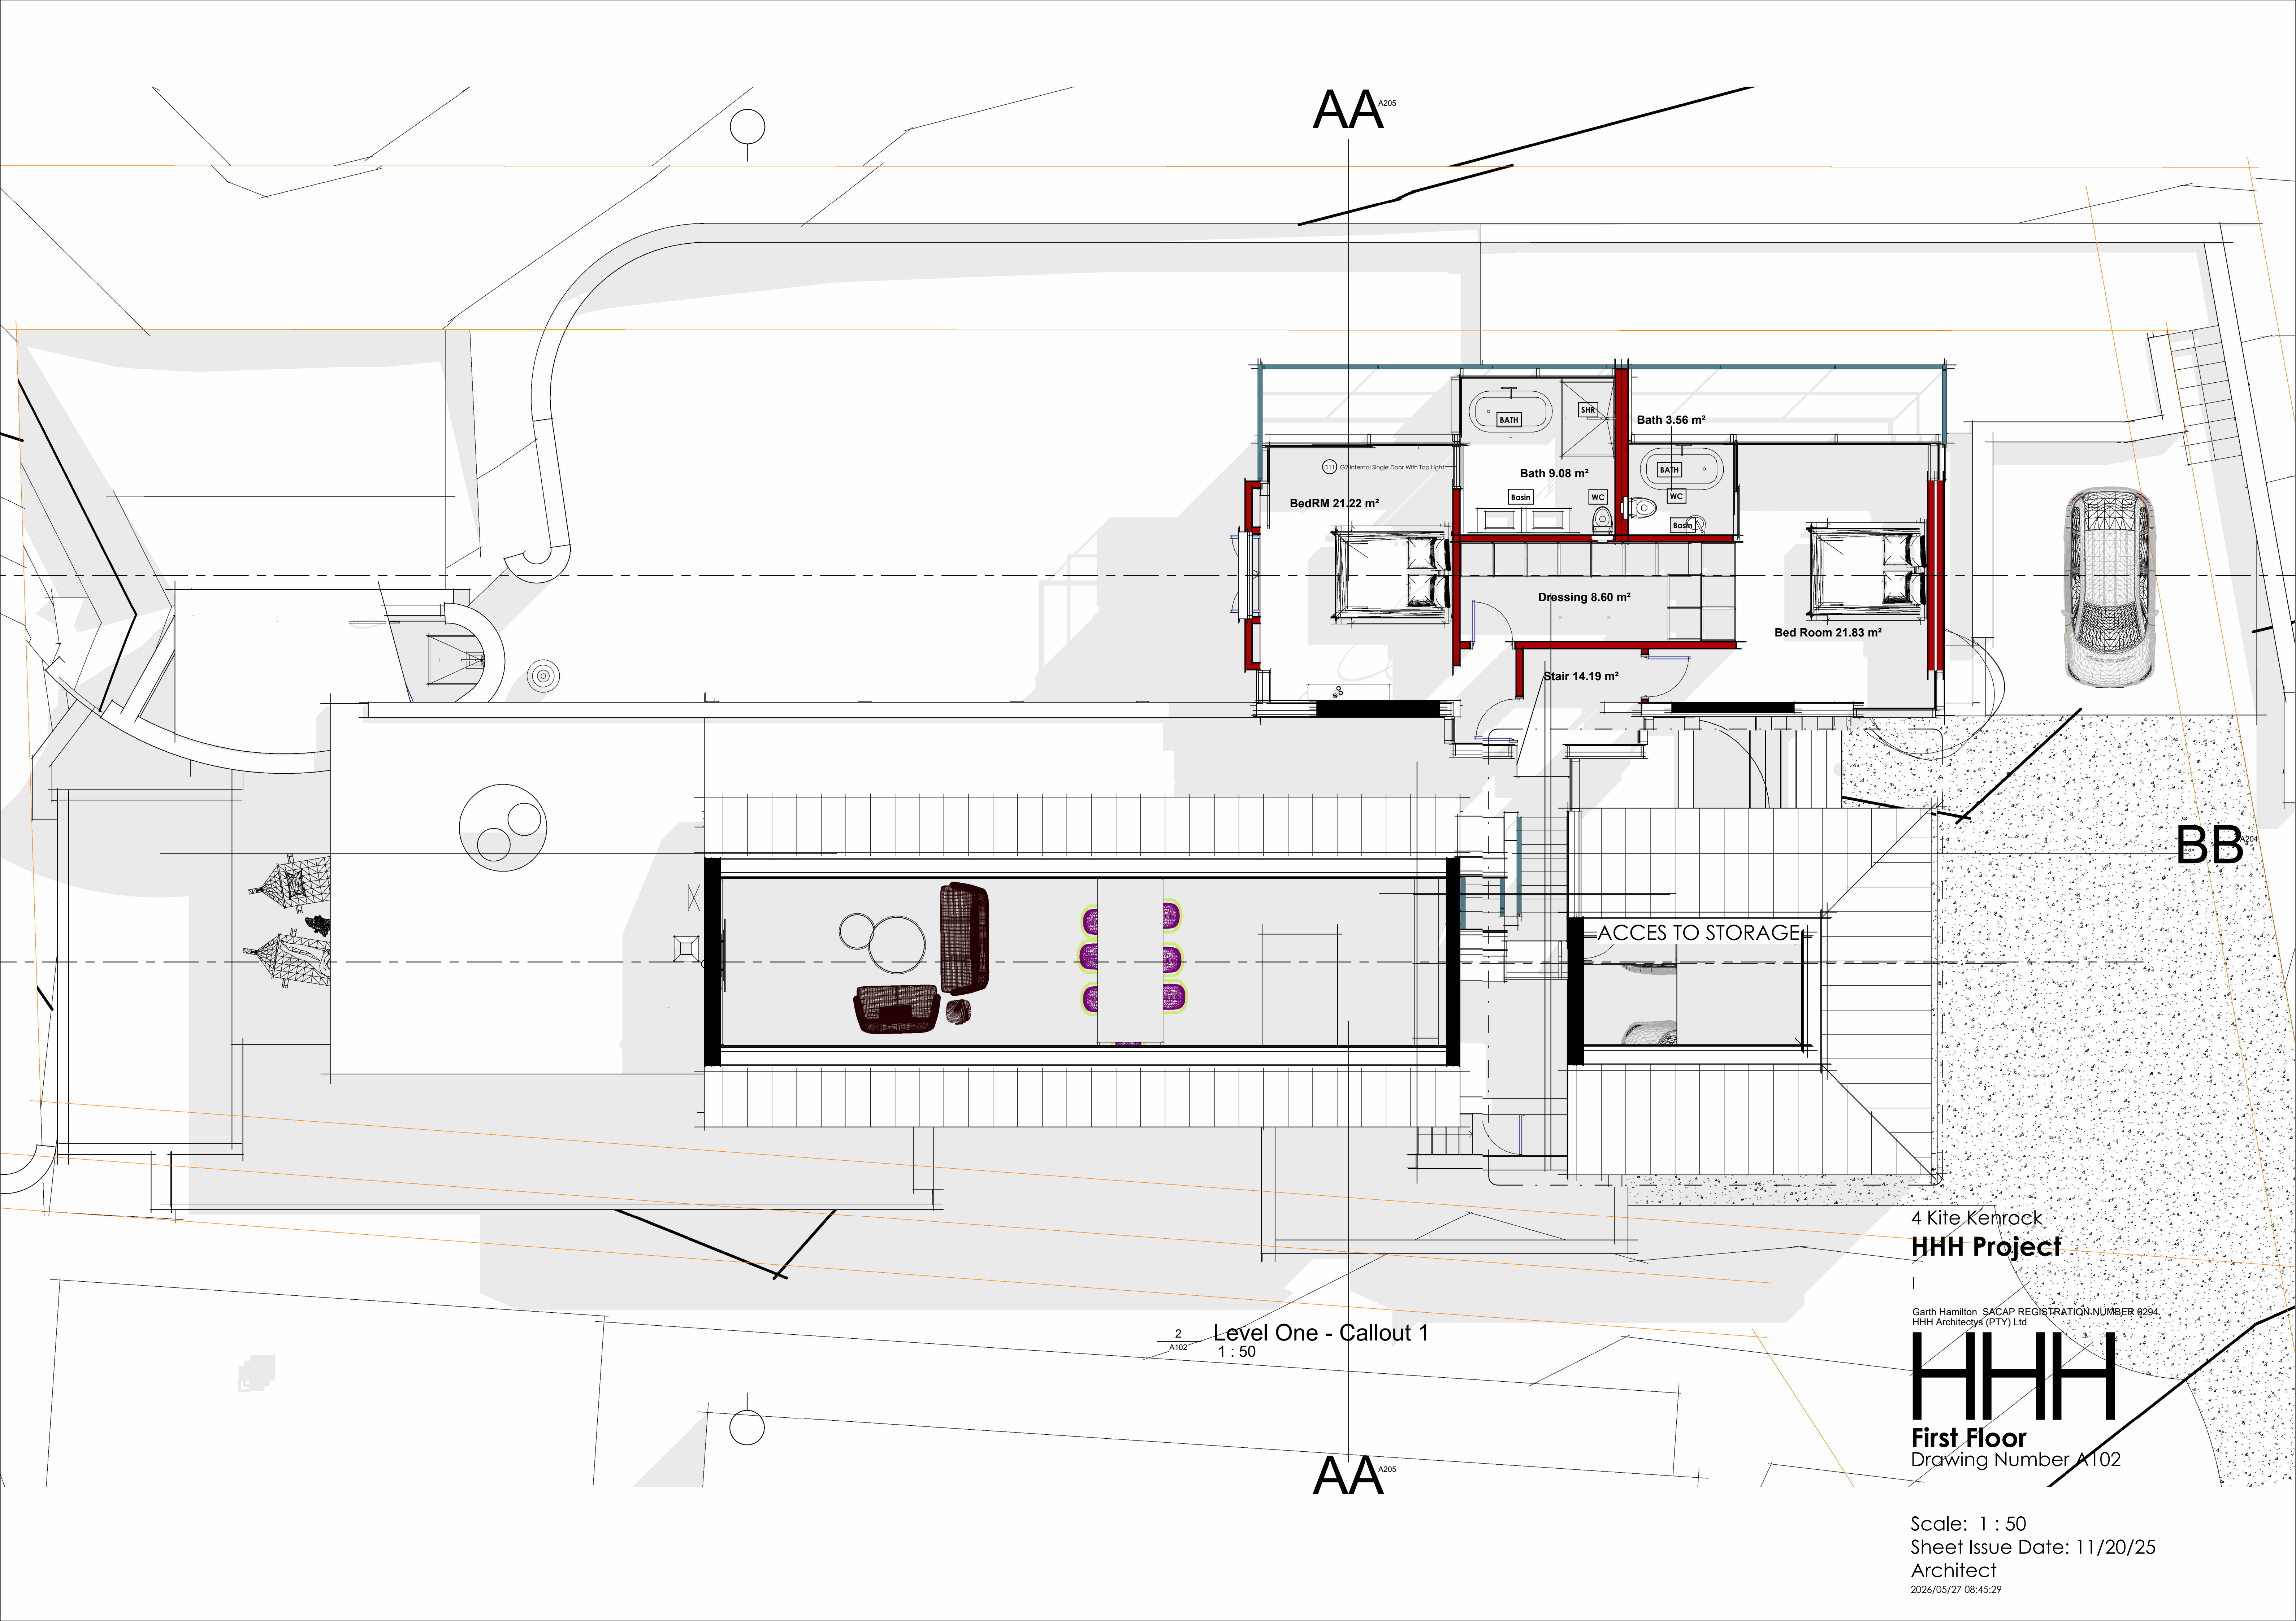

AA^{A205}

BB^{A204}

2
A102
Level One - Callout 1
1 : 50

AA^{A205}


4 Kite Kenrock
HHH Project

Garth Hamilton SACAP REGISTRATION NUMBER 6294
HHH Architectys (PTY) Ltd

HHH


First Floor
Drawing Number A102

Scale: 1 : 50
Sheet Issue Date: 11/20/25
Architect
2026/05/27 08:45:29

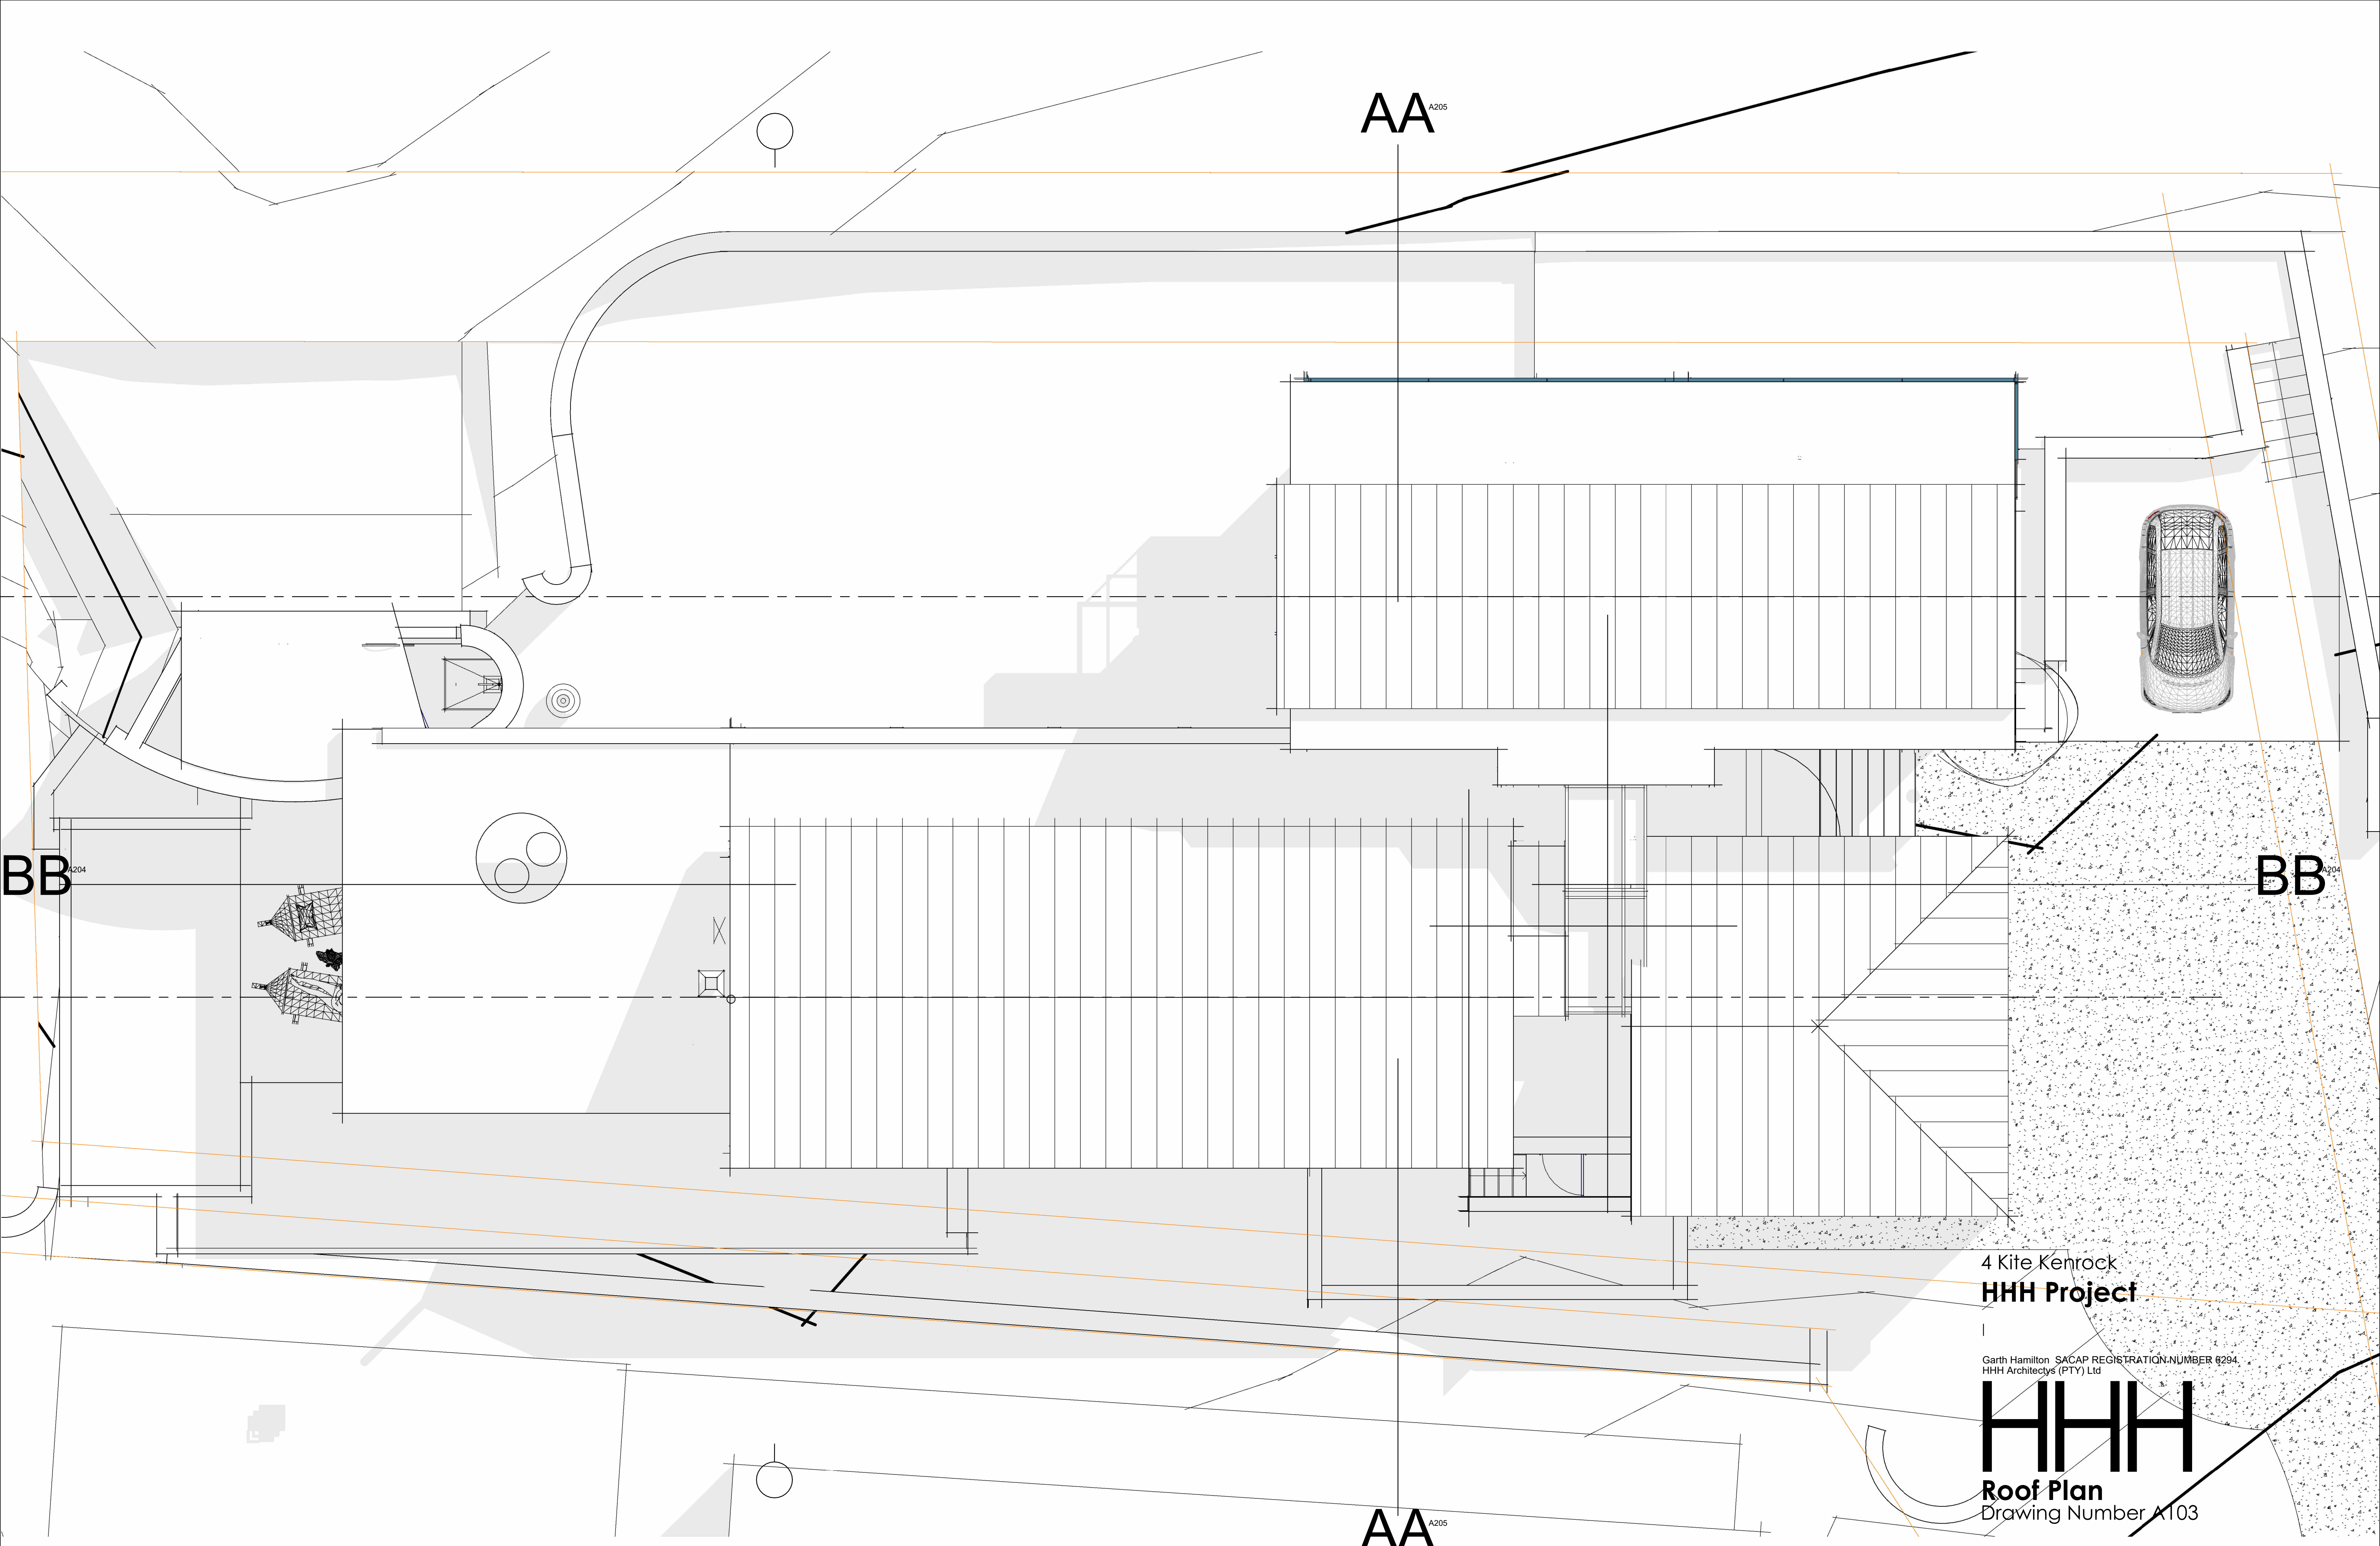


4 Kite Kenrock
HHH Project

Garth Hamilton SACAP REGISTRATION NUMBER 6294
HHH Architectys (PTY) Ltd

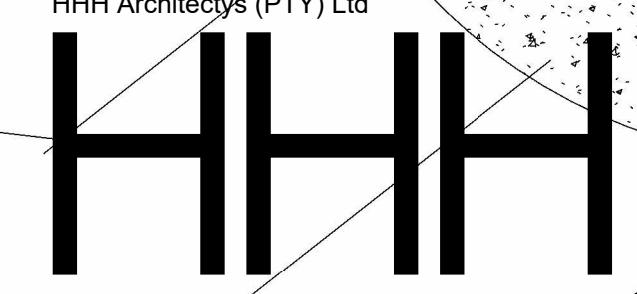

Roof Plan
Drawing Number A103


Scale: 1 : 50
Sheet Issue Date: 11/20/25
Architect
2026/05/27 08:45:40

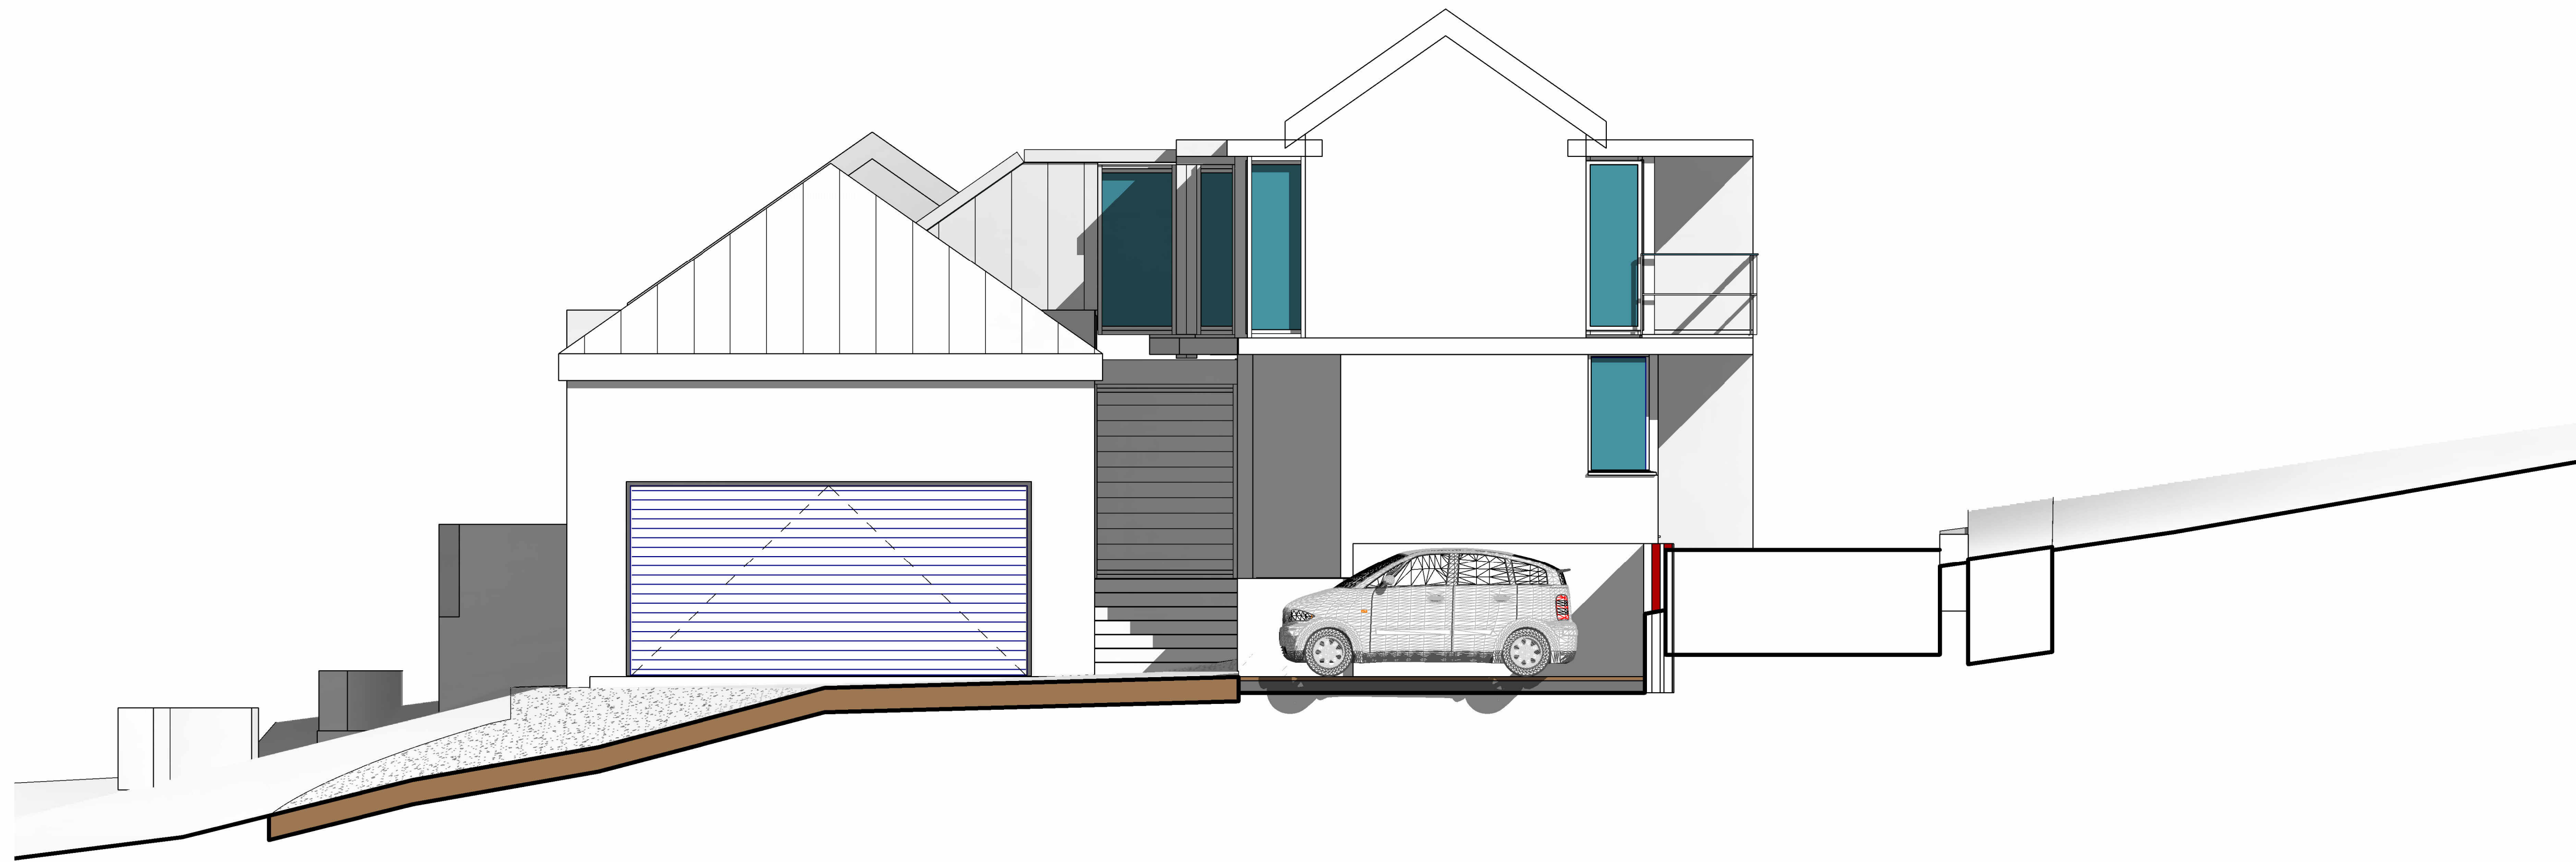

4 Kite Kenrock
HHH Project

|

Garth Hamilton SACAP REGISTRATION NUMBER 6294
HHH Architectys (PTY) Ltd

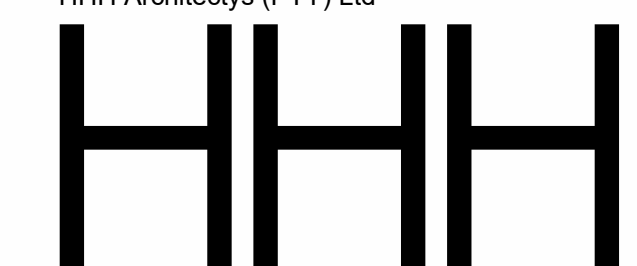

East Elevation
Drawing Number A200

Scale: 1 : 50
Sheet Issue Date: 11/20/25
Architect
2026/05/27 08:45:49




4 Kite Kenrock
HHH Project

|
Garth Hamilton SACAP REGISTRATION NUMBER 6294
HHH Architectys (PTY) Ltd



North Elevation
Drawing Number A201


Scale: 1 : 50
Sheet Issue Date: 11/20/25
Architect
2026/05/27 08:46:16

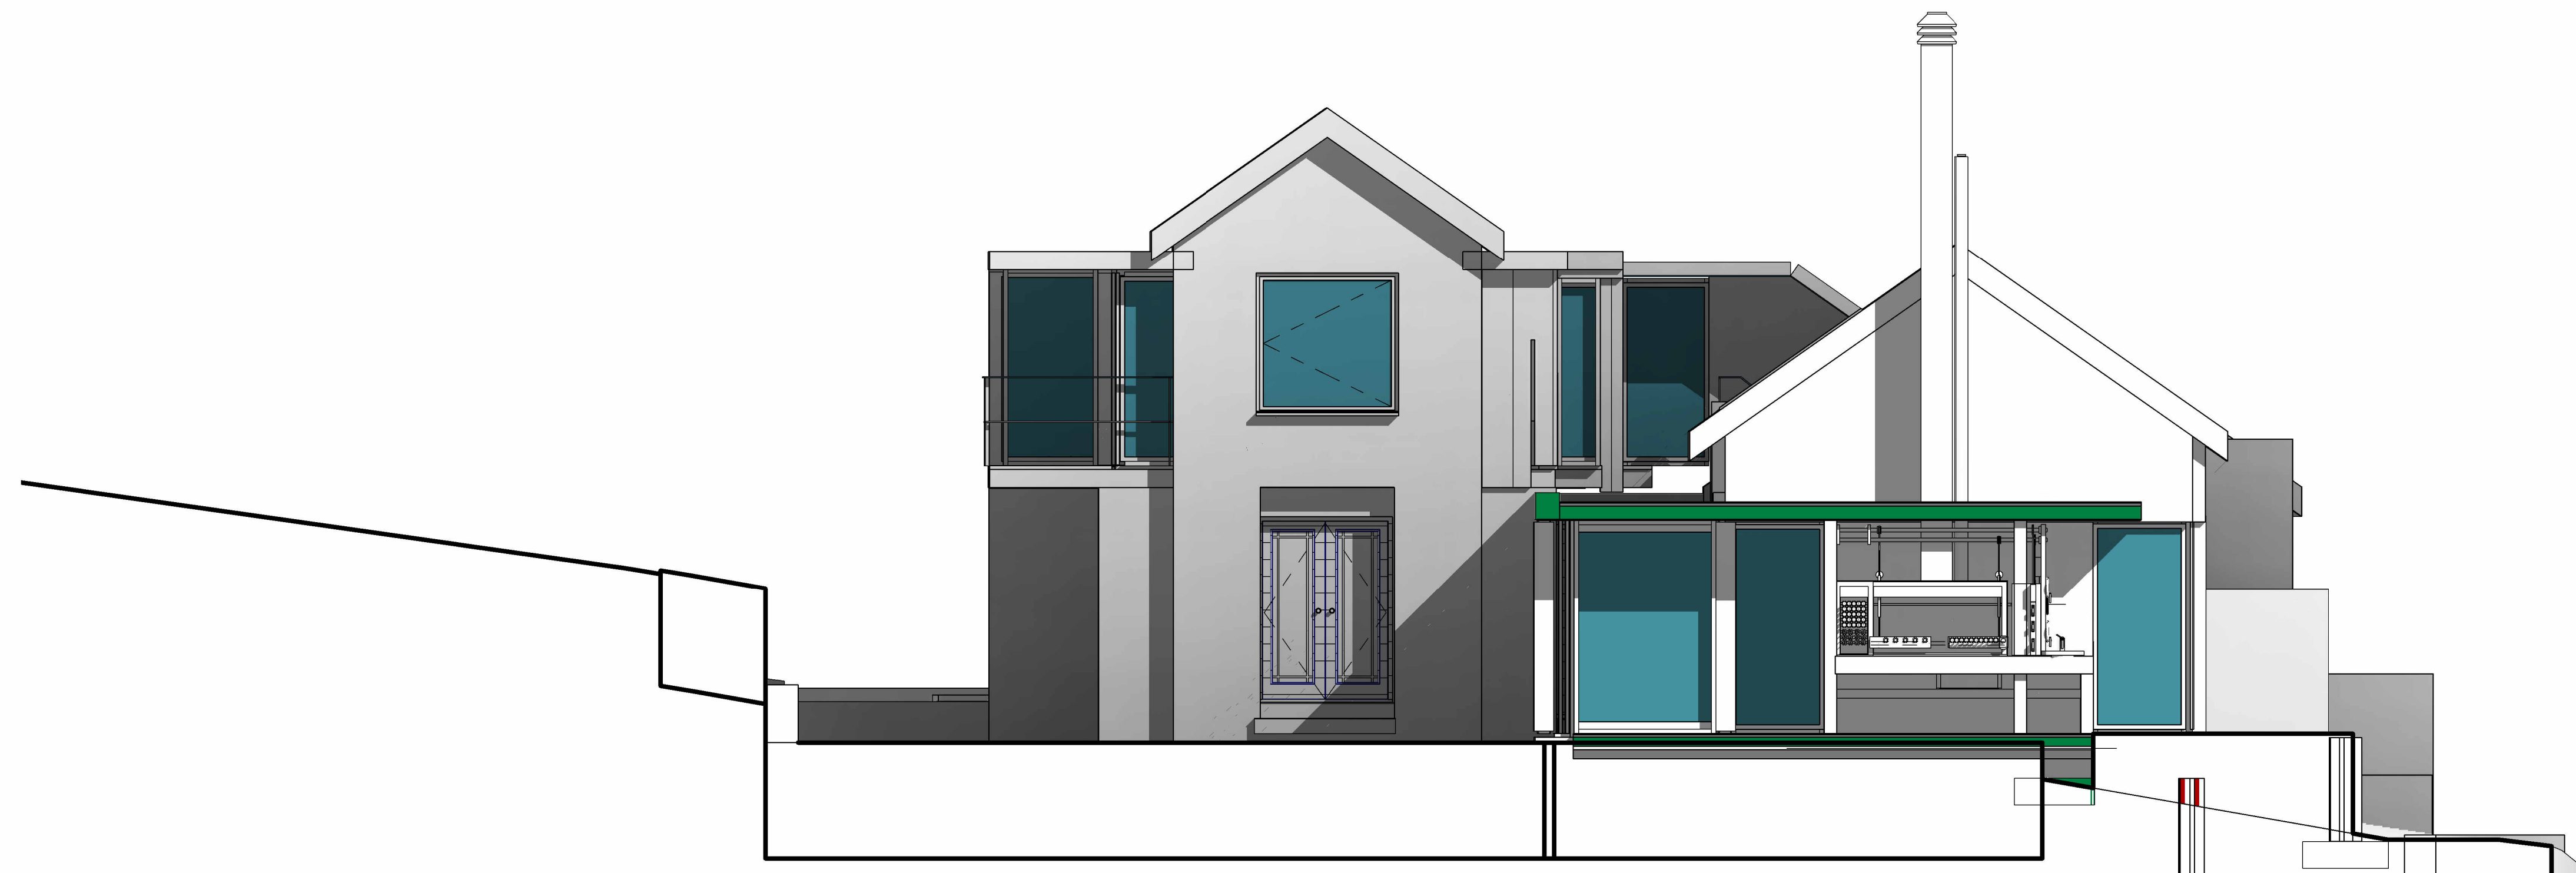

4 Kite Kenrock
HHH Project


|

Garth Hamilton SACAP REGISTRATION NUMBER 6294
HHH Architectys (PTY) Ltd

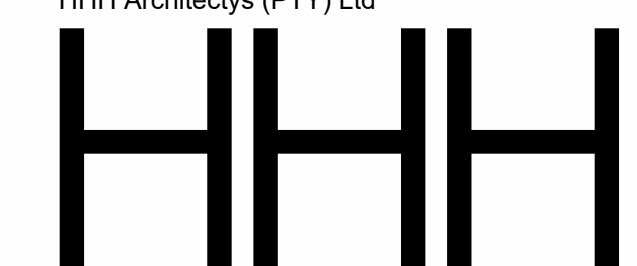


West Elevation
Drawing Number A202

Scale: 1 : 50
Sheet Issue Date: 11/20/25
Architect
2026/05/27 08:46:30

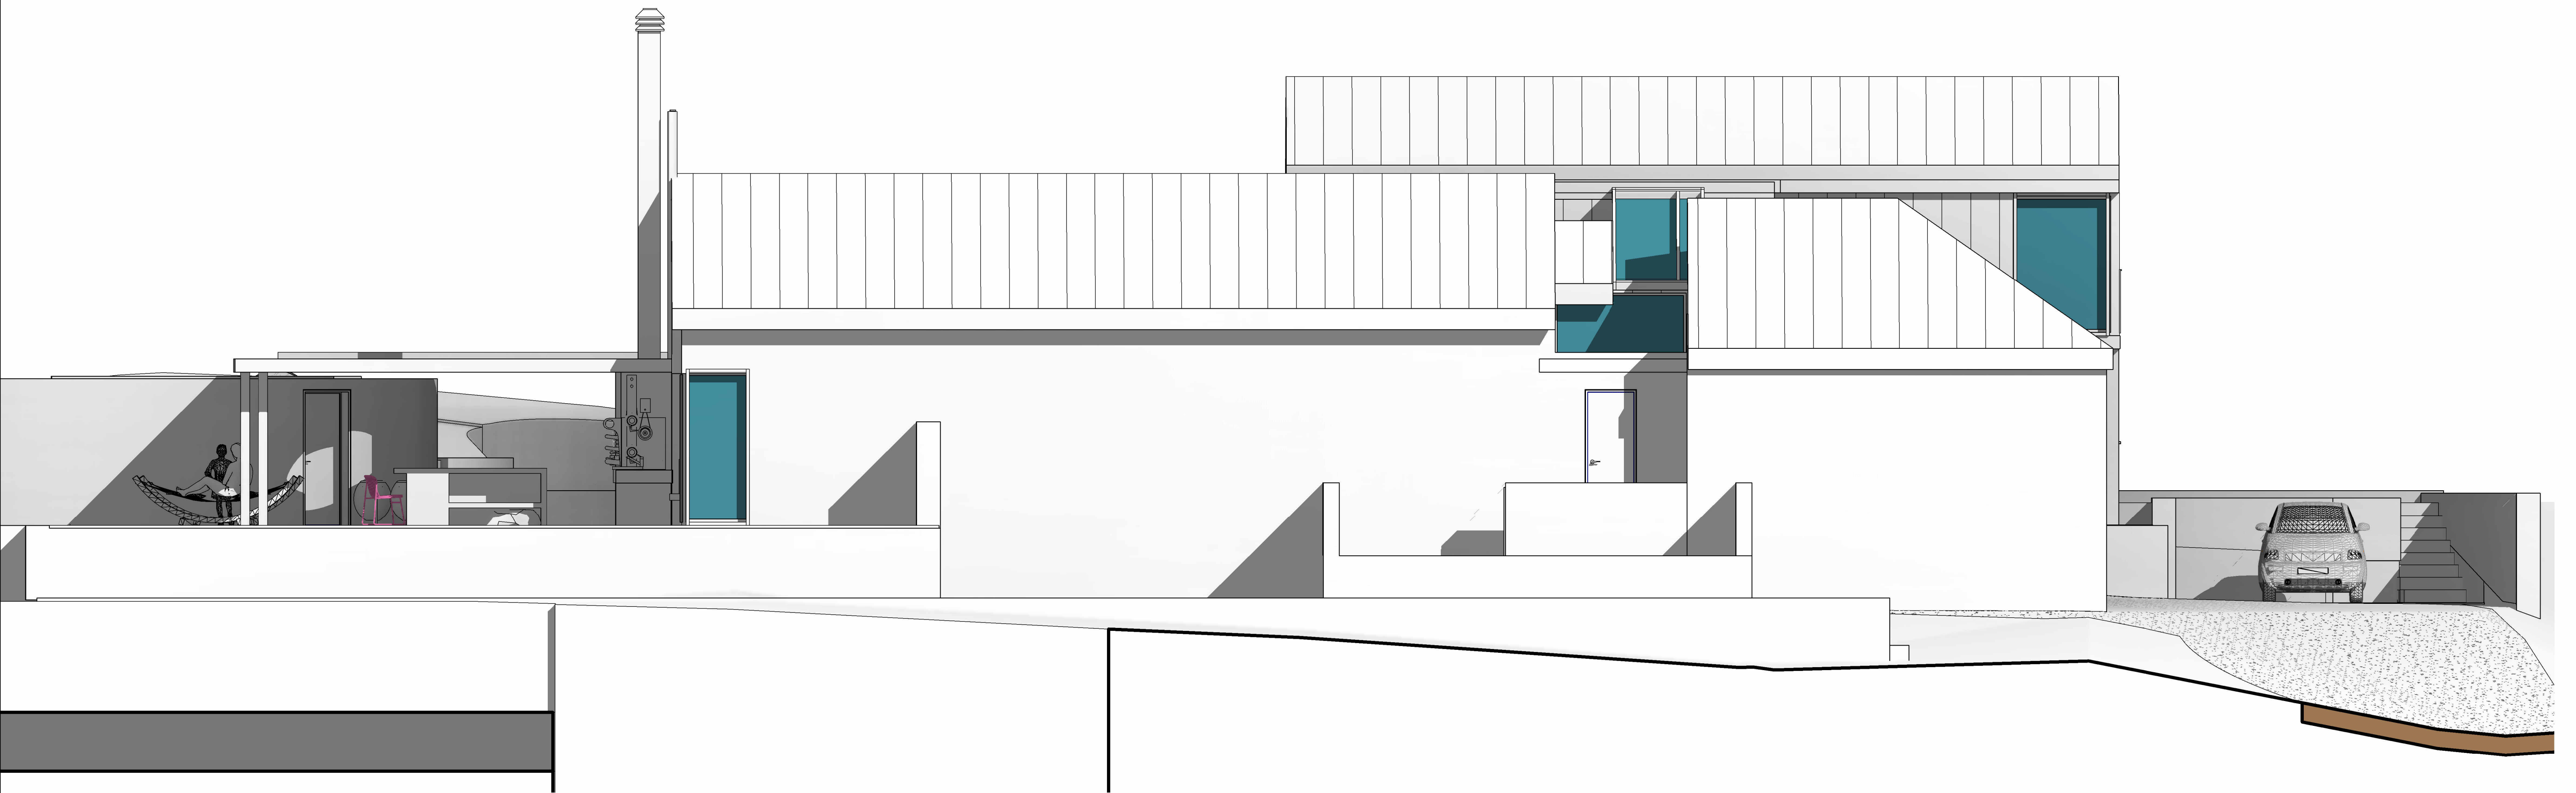


4 Kite Kenrock
HHH Project

Garth Hamilton SACAP REGISTRATION NUMBER 6294
HHH Architectys (PTY) Ltd

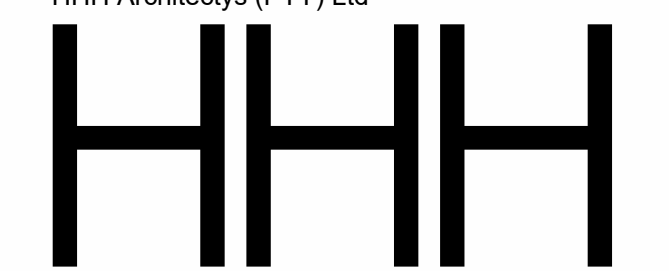


South Elevation
Drawing Number A203

Scale: 1 : 50
Sheet Issue Date: 11/20/25
Architect
2026/05/27 08:46:59

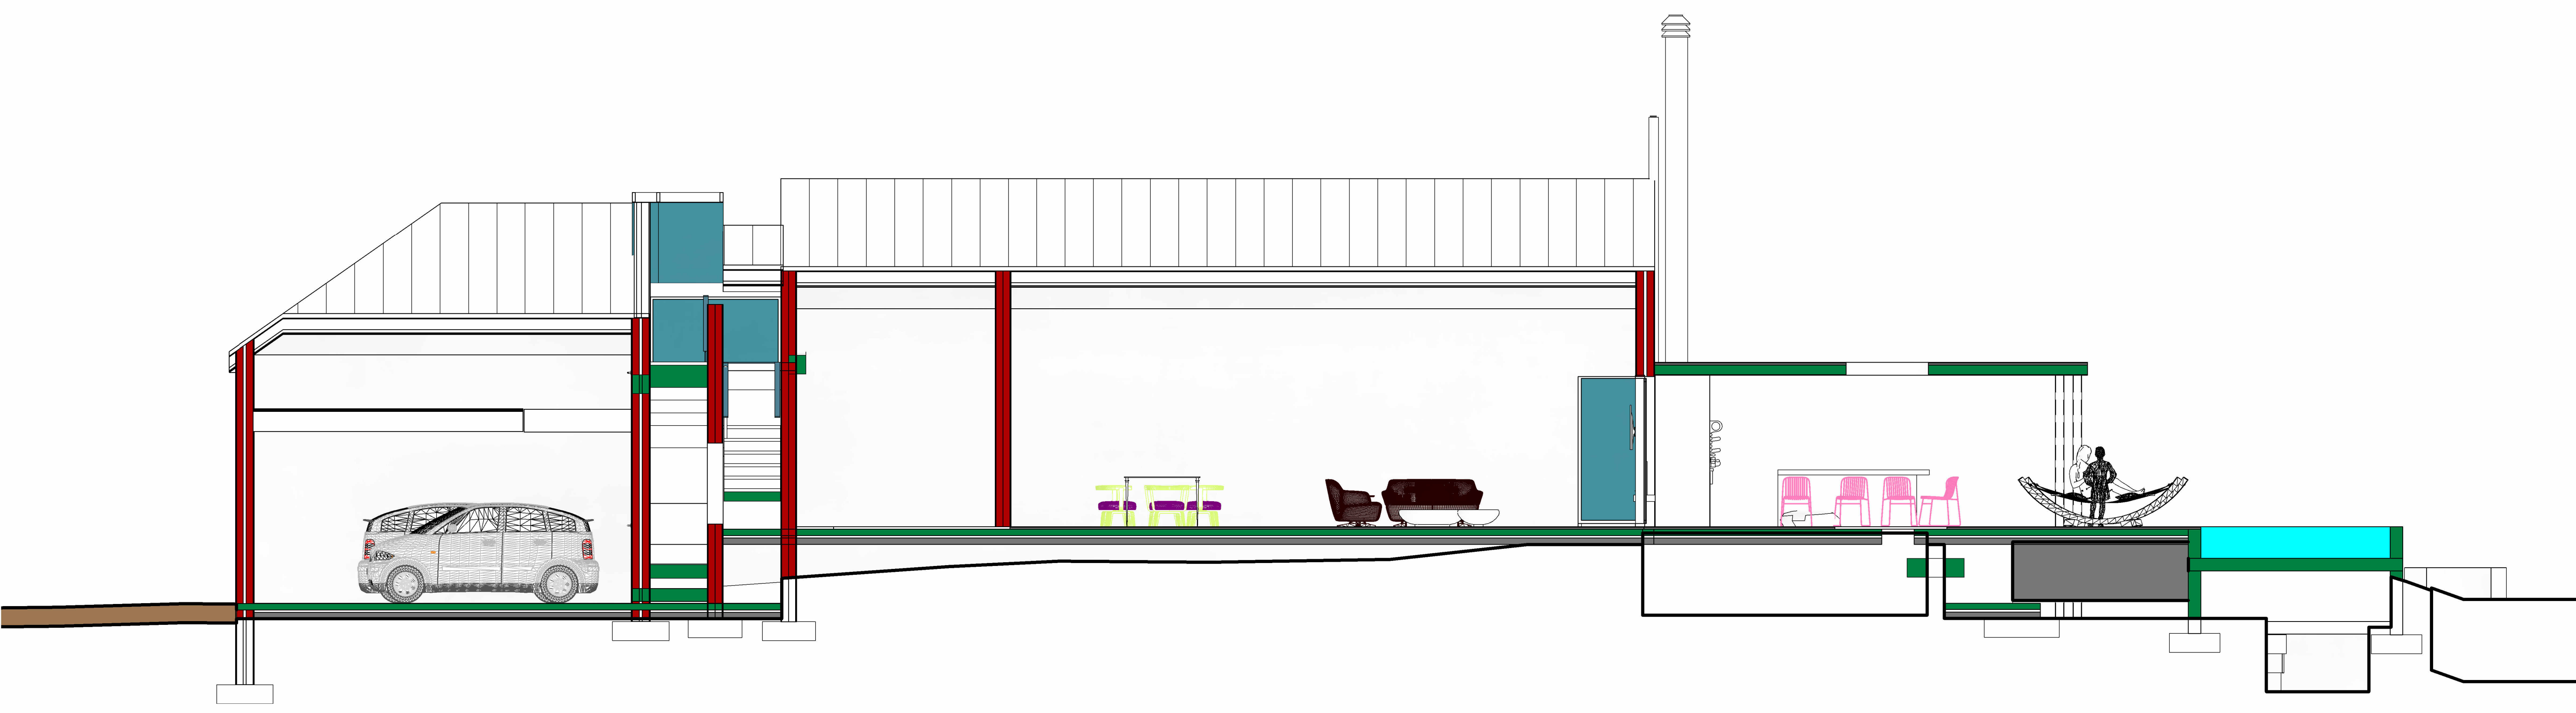


4 Kite Kenrock
HHH Project

Garth Hamilton SACAP REGISTRATION NUMBER 6294
HHH Architectys (PTY) Ltd

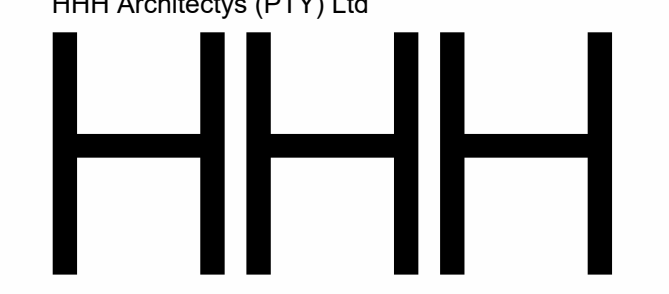

Section BB
Drawing Number A204

Scale: 1 : 50
Sheet Issue Date: 11/20/25
Architect
2026/05/27 08:47:19

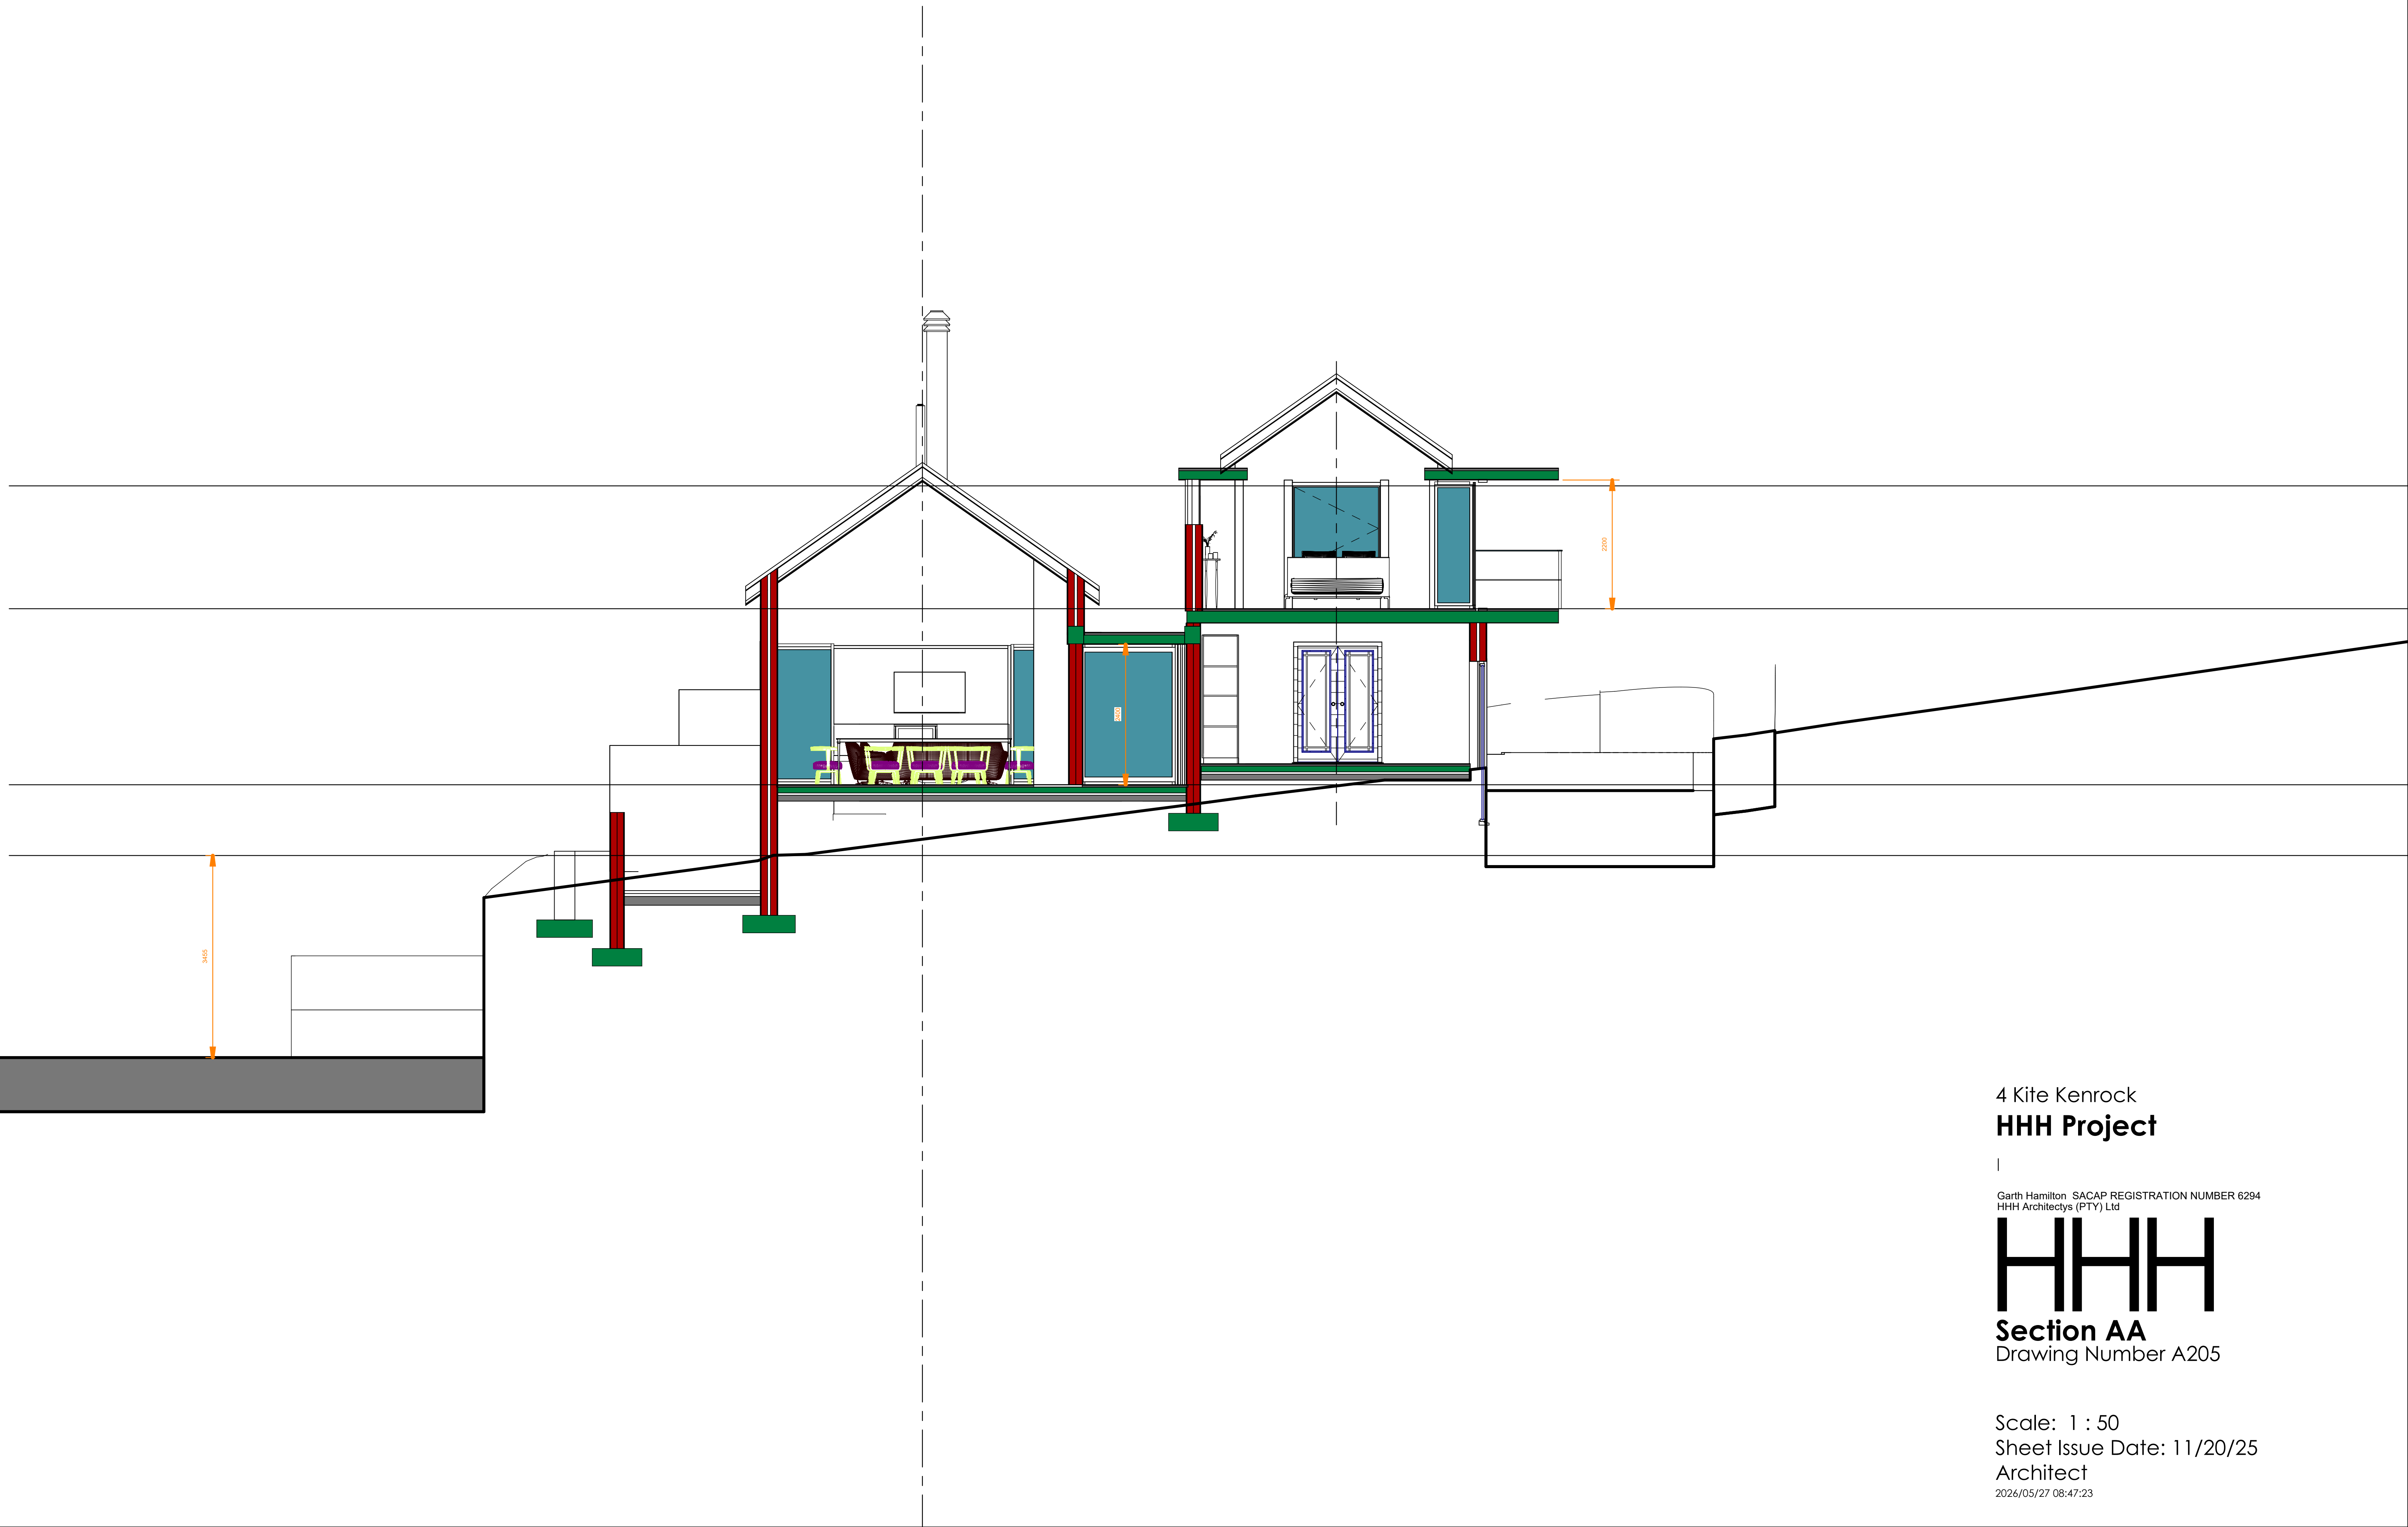


4 Kite Kenrock
HHH Project

|
Garth Hamilton SACAP REGISTRATION NUMBER 6294
HHH Architectys (PTY) Ltd



Section AA
Drawing Number A205

Scale: 1 : 50
Sheet Issue Date: 11/20/25
Architect
2026/05/27 08:47:23

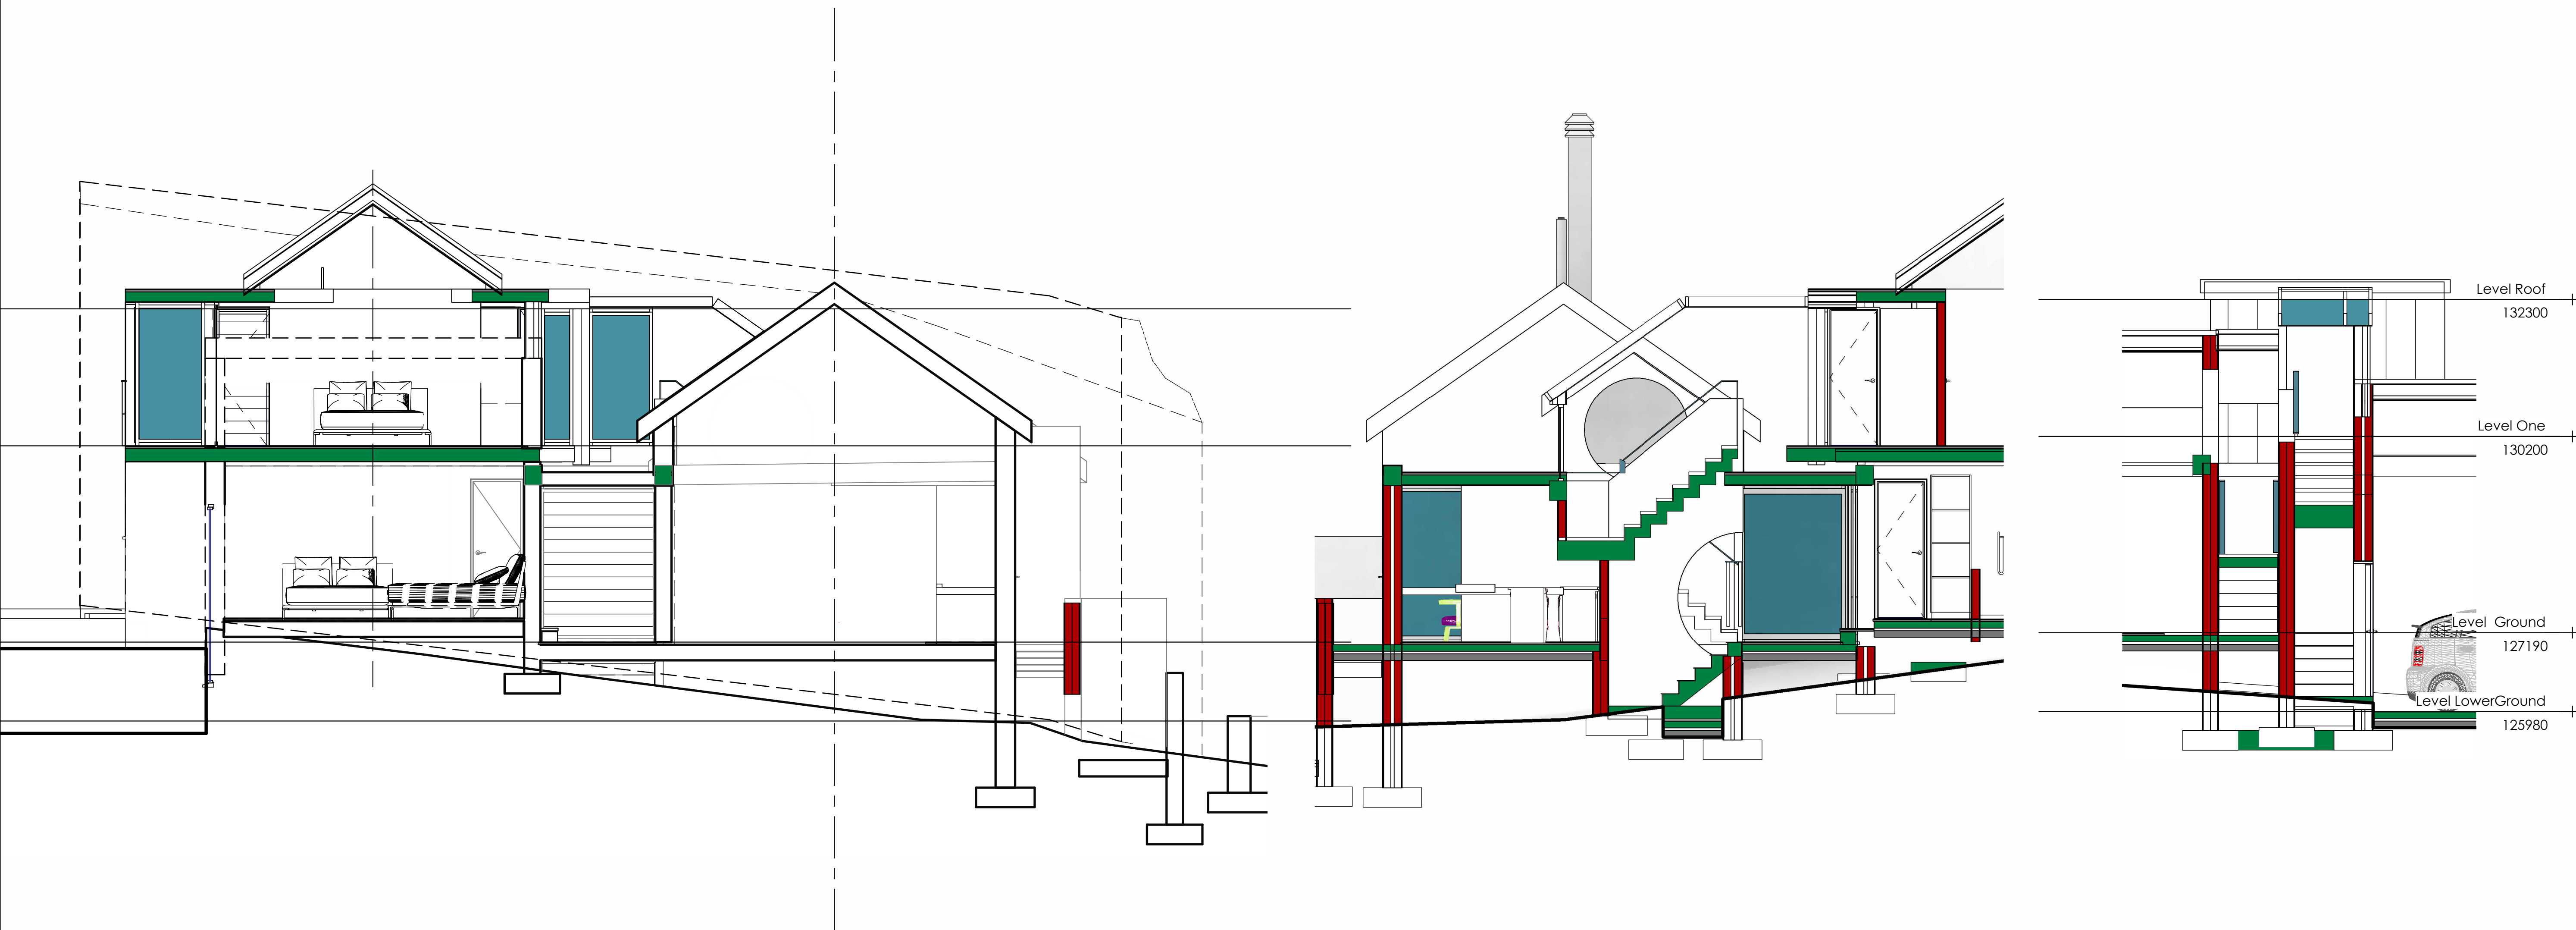


2 Section Stair 3
A300 1:50

1 Section Stair 2
A300 1:50

3 Section Stair 1
A300 1:50


4 Kite Kenrock
HHH Project

Garth Hamilton SACAP REGISTRATION NUMBER 6294
HHH Architectys (PTY) Ltd

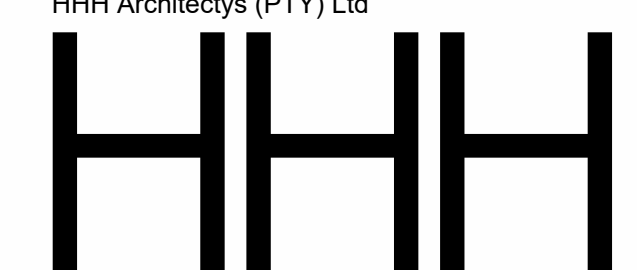


Stair Detail
Drawing Number A300

Scale: 1 : 50
Sheet Issue Date: 01/16/26
Author
2026/05/27 08:47:37

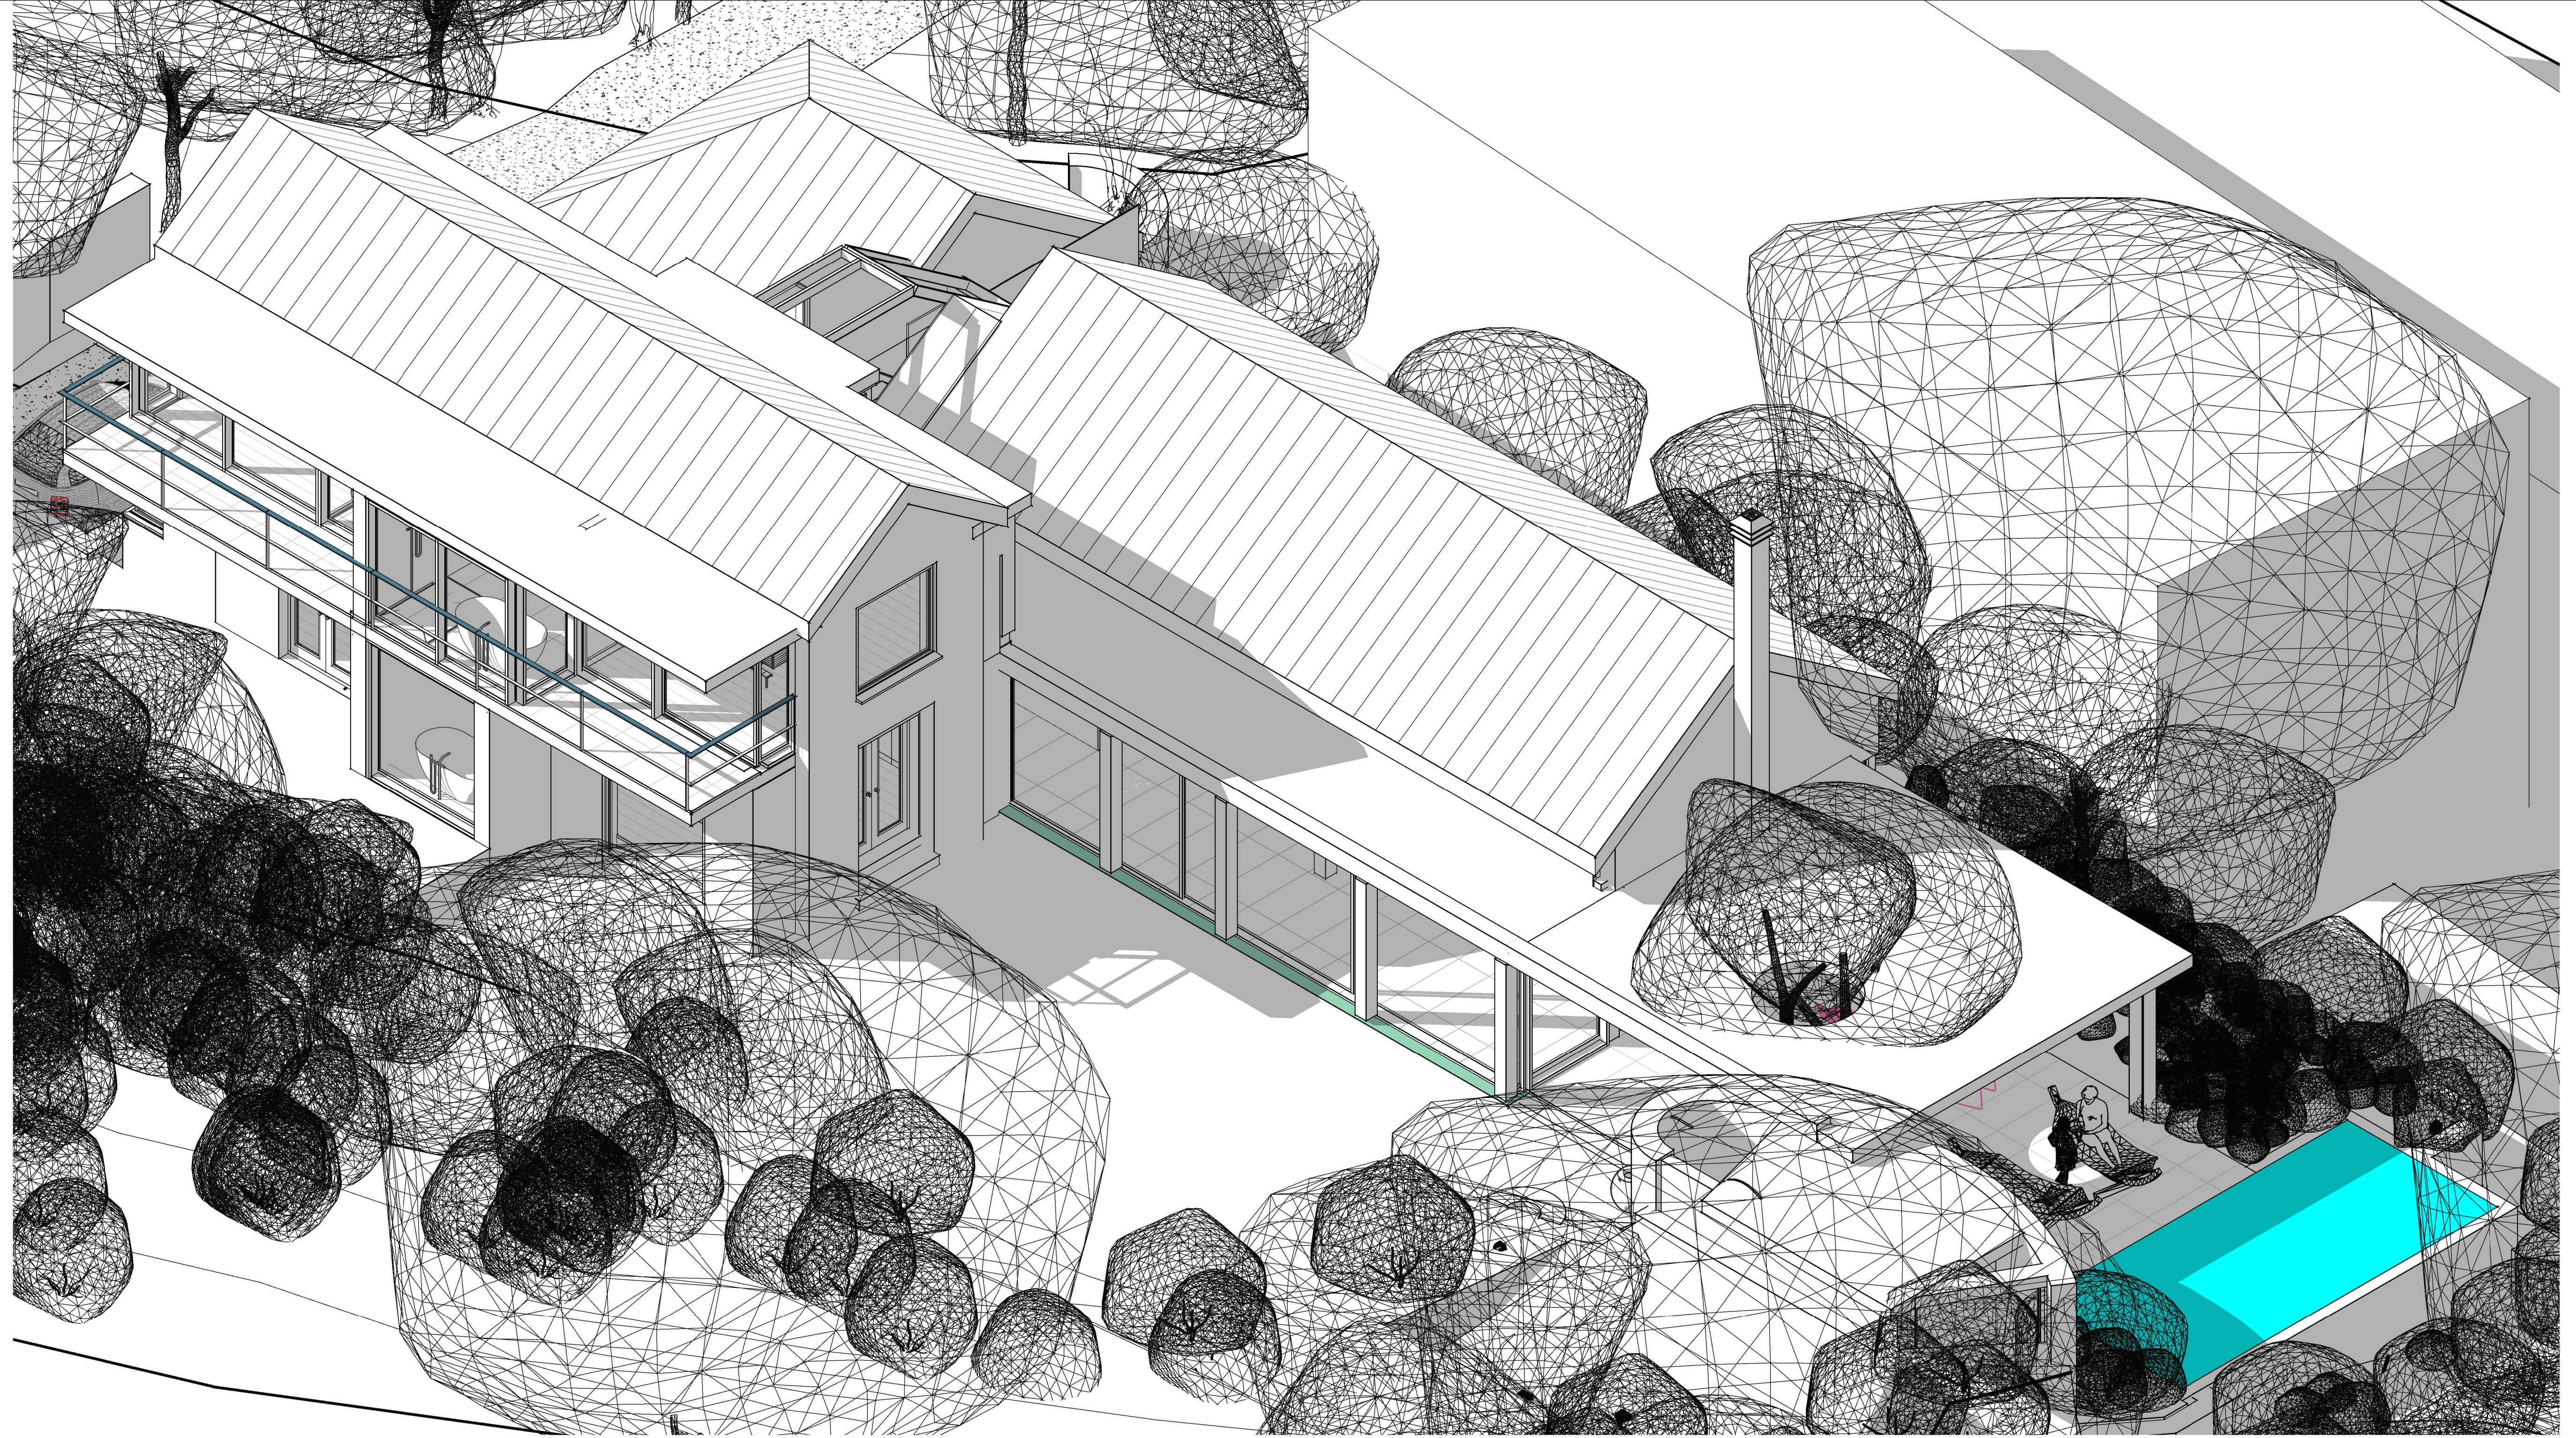

4 Kite Kenrock
HHH Project

|
Garth Hamilton SACAP REGISTRATION NUMBER 6294
HHH Architectys (PTY) Ltd

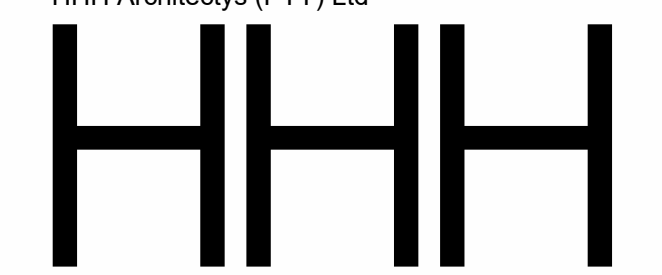

AXO
Drawing Number A500

Scale:
Sheet Issue Date: 11/20/25
Architect
2026/05/27 08:48:26